

FOR STATE USE ONLY

THESE PLANS AND SPECIFICATIONS ARE THE PROPERTY OF HECKAMAN HOMES AND MAY NOT BE USED WITHOUT THEIR CONSENT.

CRAFTECH BUILDING SYSTEMS, INC.
d/b/a HECKAMAN HOMES
NAPPANEE, INDIANA 46550




JOB # .
DWN BY: S.V.V.
FILE #4812BGPACP-I

REVISIONS:

SCALE: 3/16"=1'-0"
DATE: 6-14-06

FLOOR PLAN
CRAWLSPACE LAYOUT

MODEL: BRIDGEPORT
DWG # 4812BGPA
SHEET: 2

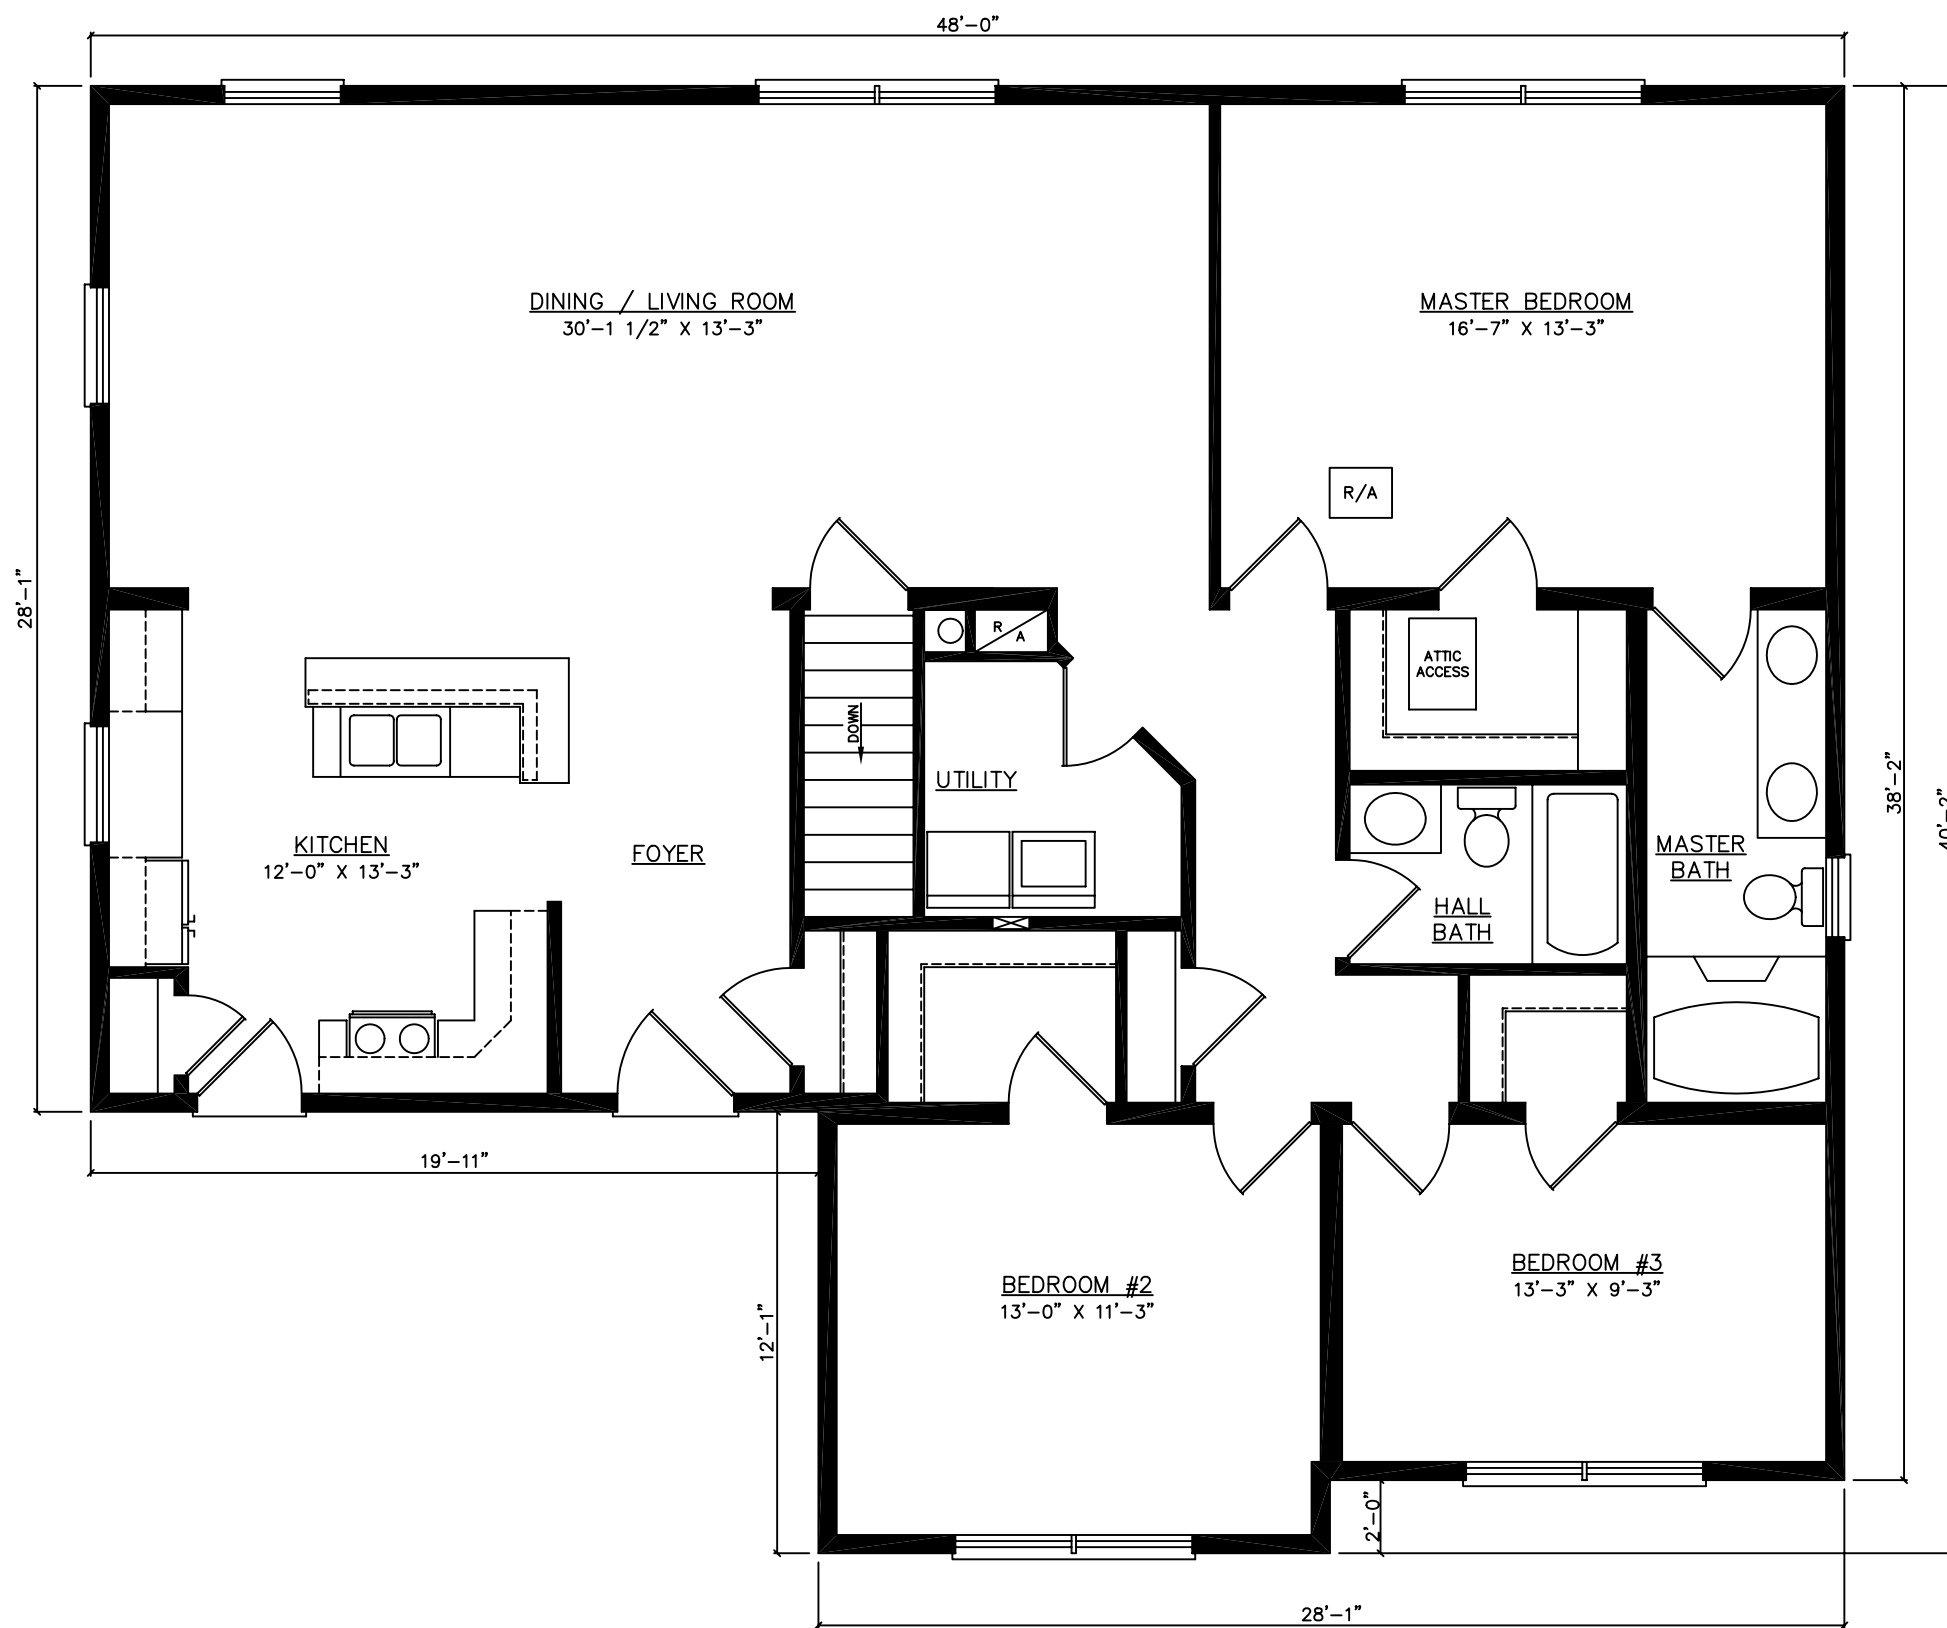

FOR STATE USE ONLY

THESE PLANS AND SPECIFICATIONS ARE THE PROPERTY OF HECKAMAN HOMES AND MAY NOT BE USED WITHOUT THEIR CONSENT.

CRAFTECH BUILDING SYSTEMS, INC.
d/b/a HECKAMAN HOMES
NAPPANEE, INDIANA 46550



JOB # .
DWN BY: S.V.V.
FILE #4812BGPABP-I

REVISIONS:

SCALE: 3/16"=1'-0"
DATE: 6-14-06

FLOOR PLAN
BASEMENT
LAYOUT

MODEL: BRIDGEPORT
DWG # 4812BGPA
SHEET: 3