



FOR STATE USE ONLY

	JOB #	SCALE: 3/16" = 1'-0"	FLOOR PLAN CRAWLSPACE LAYOUT	MODEL: CLAREMONT
	DWG BY: T.I.	DATE: 12-6-05		MODEL# 3448CMTACP
THESE PLANS AND SPECIFICATIONS ARE THE PROPERTY OF HECKAMAN HOMES AND MAY NOT BE USED WITHOUT THEIR CONSENT.	FILE # 3448CMTACP-1	CRAFTECH BUILDING SYSTEMS, INC. d/b/a HECKAMAN HOMES NAPPANEE, INDIANA 46550	REVISIONS:	SHEET:

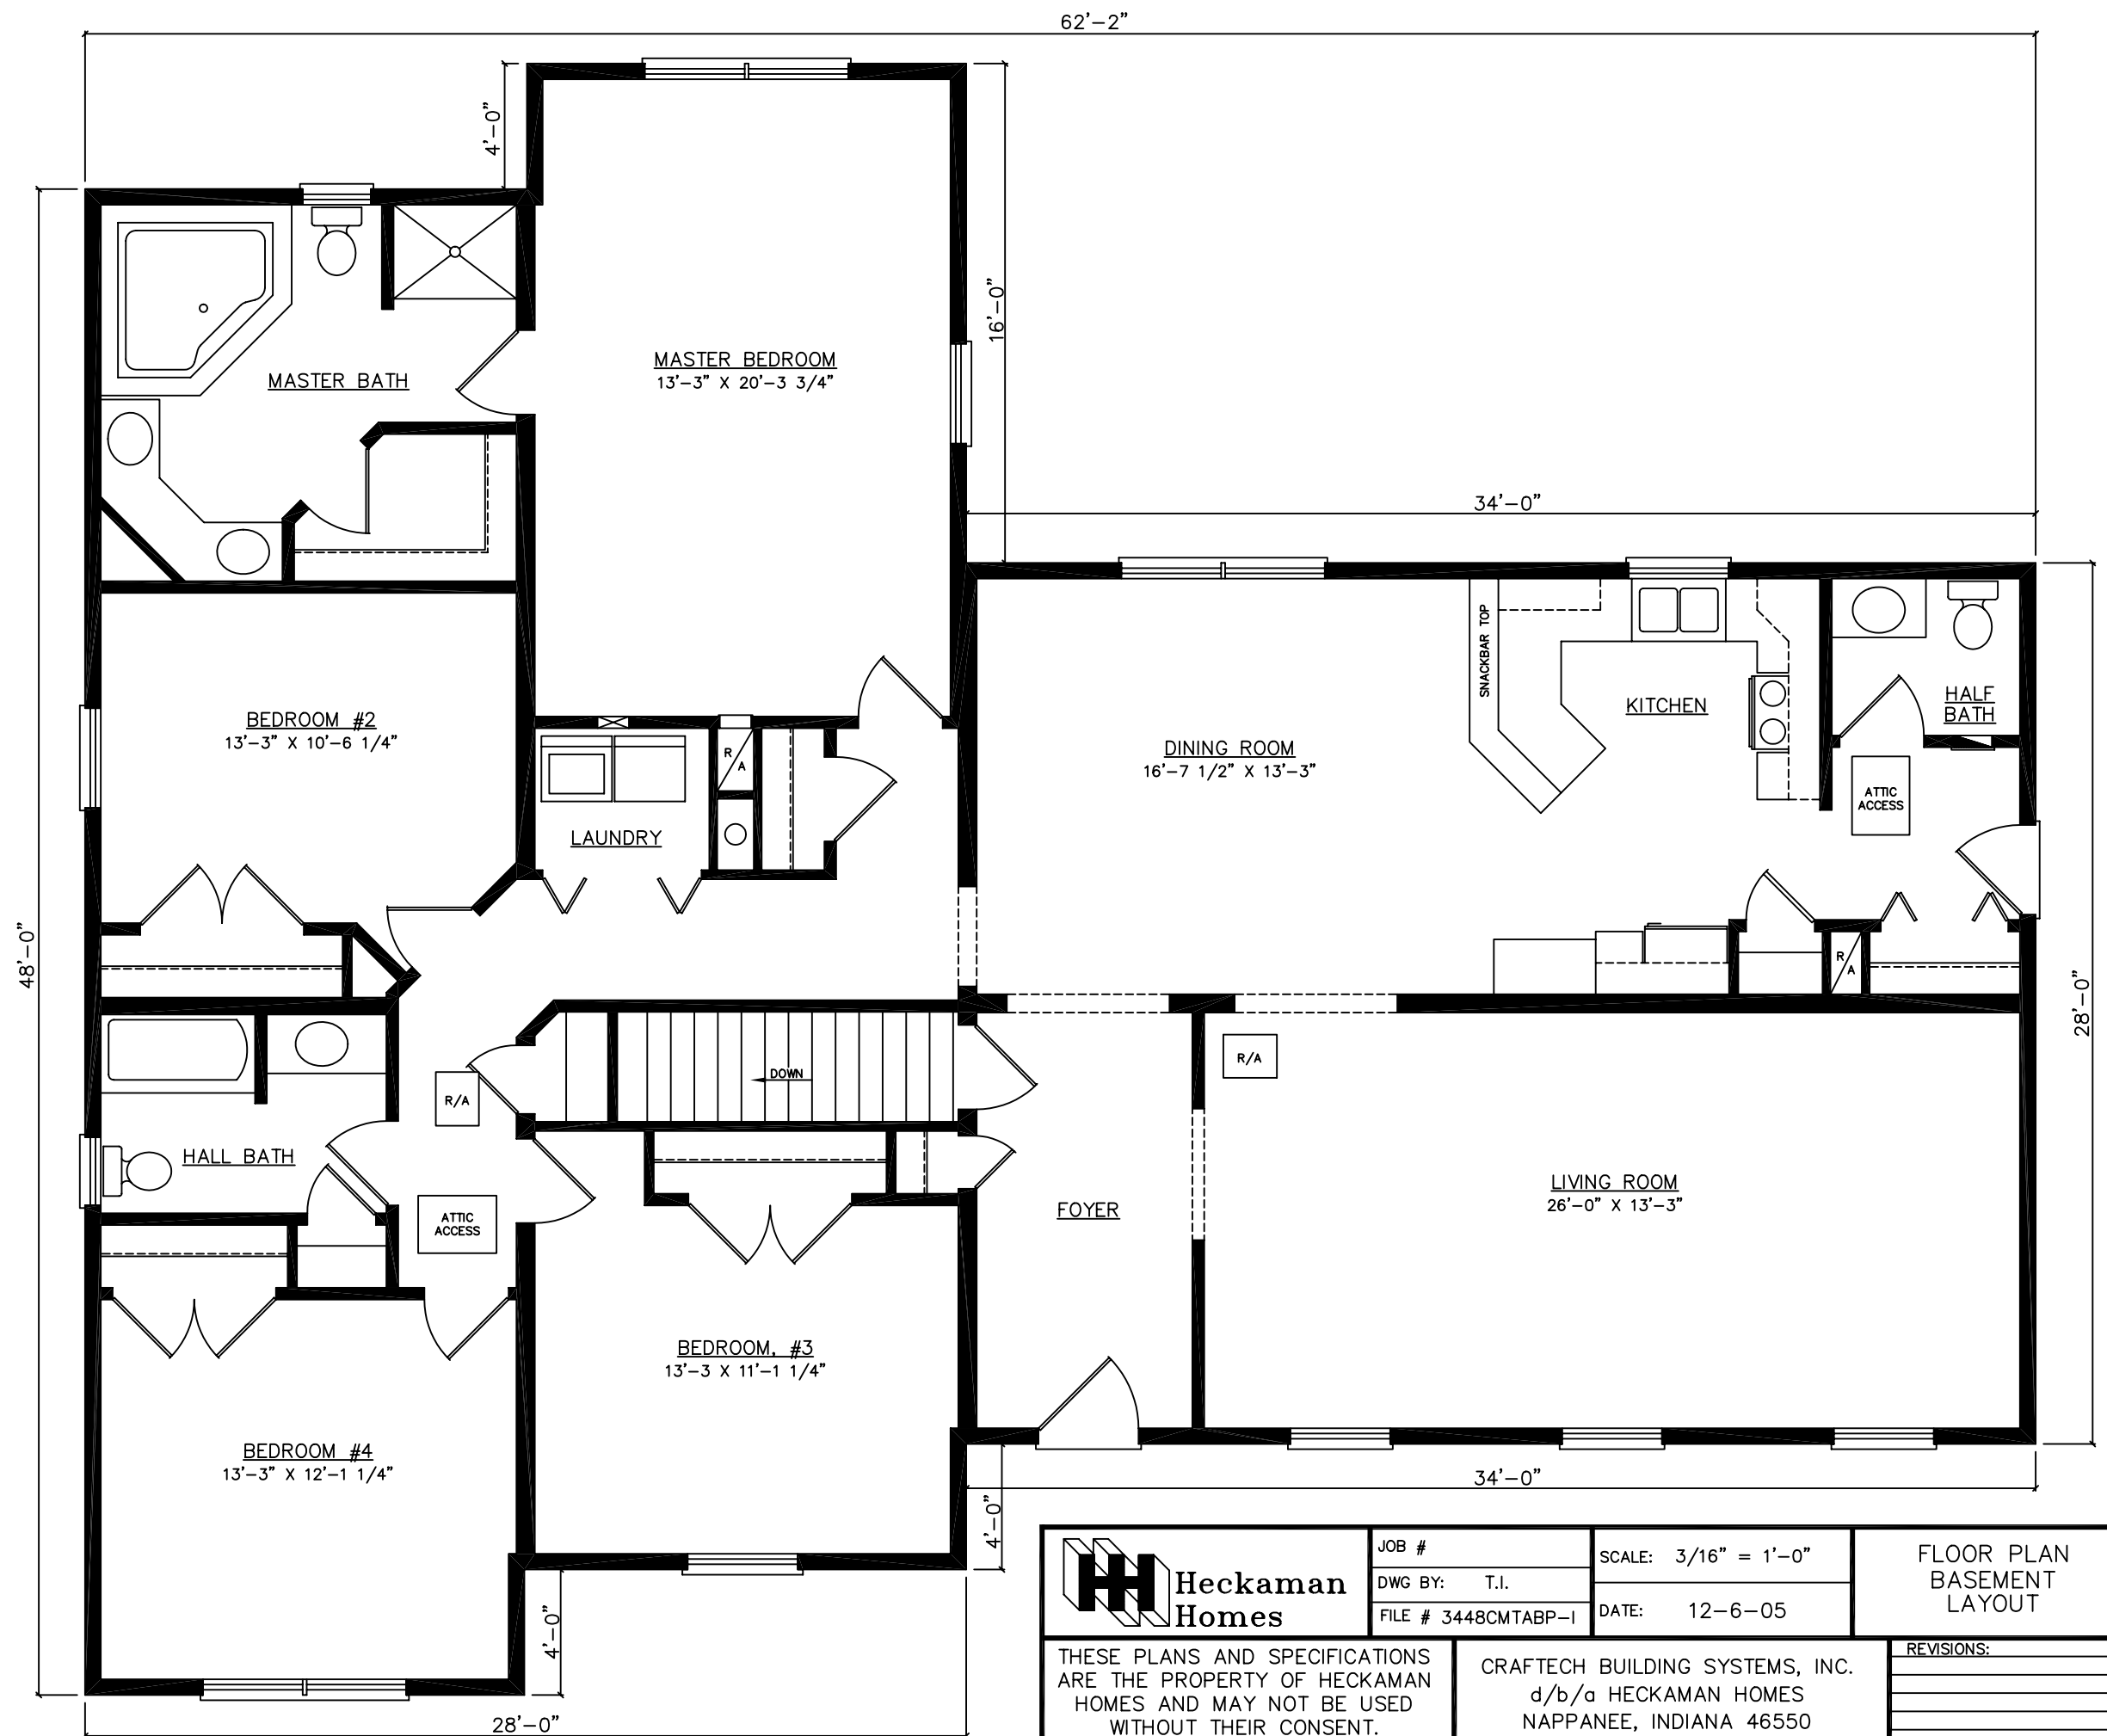

FOR STATE USE ONLY

	JOB #	SCALE: 3/16" = 1'-0"	<b>FLOOR PLAN BASEMENT LAYOUT</b>	MODEL: CLAREMONT
	DWG BY: T.I.	DATE: 12-6-05		MODEL# 3448CMTA
THESE PLANS AND SPECIFICATIONS ARE THE PROPERTY OF HECKAMAN HOMES AND MAY NOT BE USED WITHOUT THEIR CONSENT.	FILE # 3448CMTABP-1	CRAFTECH BUILDING SYSTEMS, INC. d/b/a HECKAMAN HOMES NAPPANEE, INDIANA 46550	REVISIONS:	SHEET: