

FOR STATE USE ONLY

THESE PLANS AND SPECIFICATIONS ARE THE PROPERTY OF HECKAMAN HOMES AND MAY NOT BE USED WITHOUT THEIR CONSENT.

CRAFTECH BUILDING SYSTEMS, INC.
 d/b/a HECKAMAN HOMES
 NAPPANEE, INDIANA 46550




JOB NO:
 DWN BY: M.R.
 FILE: 50CSTACP-1

REVISIONS:

SCALE: 1/4"=1'-0"
 DATE: 11-15-05

FLOOR PLAN
 CRAWLSPACE
 LAYOUT

MODEL: CONSTITUTION
 DWG NO: 50CSTA
 SHEET: 4

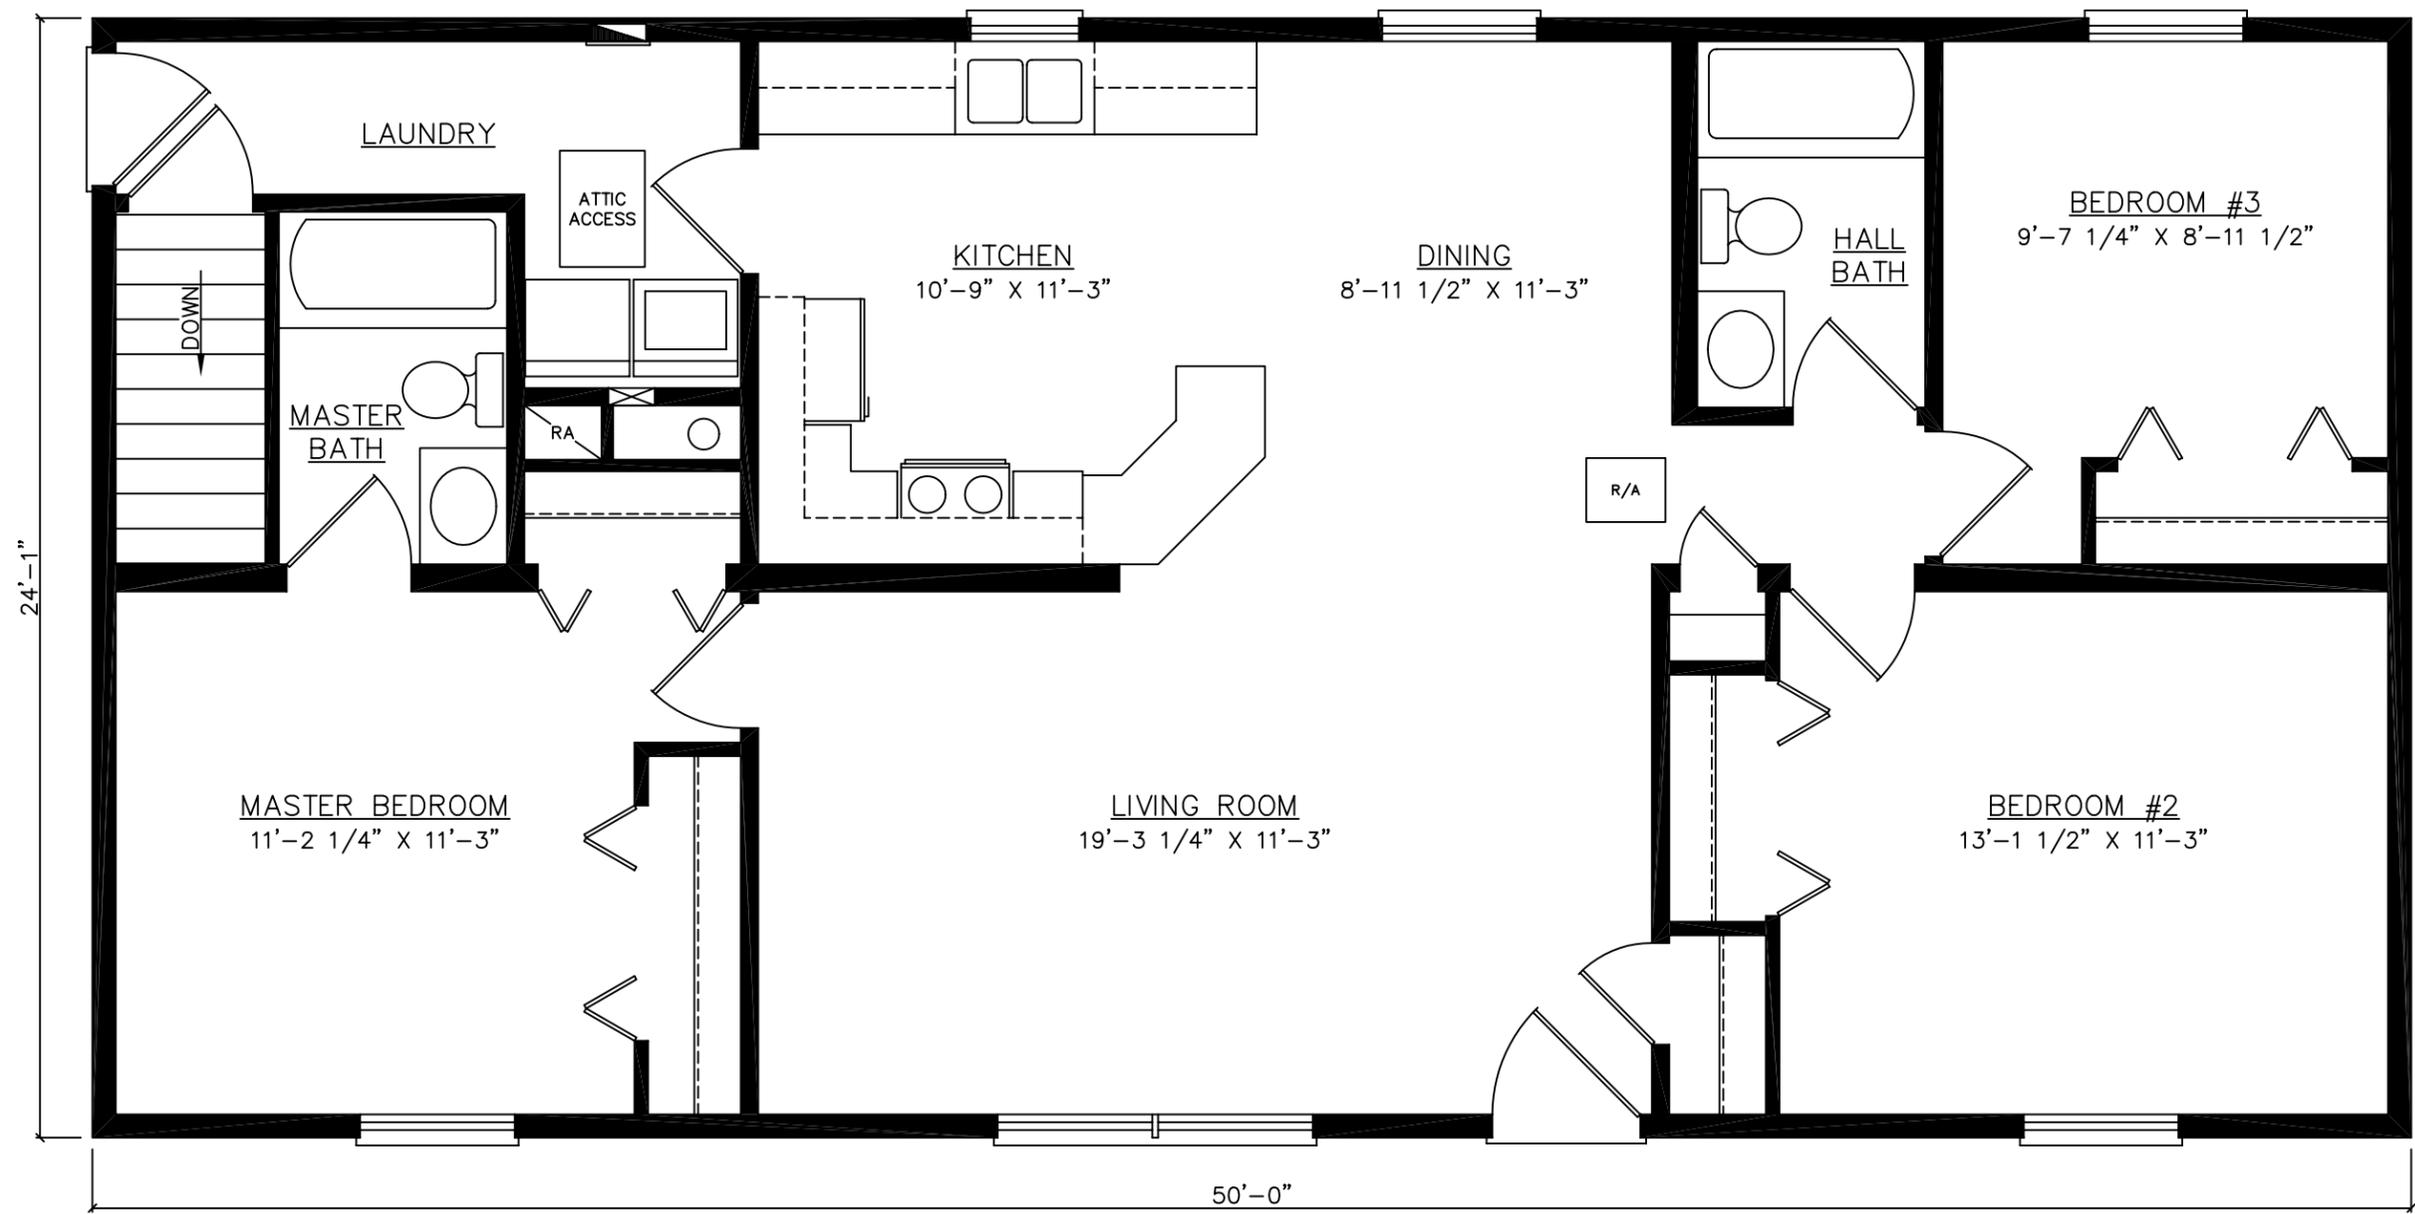

FOR STATE USE ONLY

THESE PLANS AND SPECIFICATIONS ARE THE PROPERTY OF HECKAMAN HOMES AND MAY NOT BE USED WITHOUT THEIR CONSENT.

CRAFTECH BUILDING SYSTEMS, INC.
 d/b/a HECKAMAN HOMES
 NAPPANEE, INDIANA 46550



JOB NO: .
 DWN BY: M.R.
 FILE: 50CSTABP-I

REVISIONS:

SCALE: 1/4"=1'-0"
 DATE: 11-15-05

FLOOR PLAN
 BASEMENT
 LAYOUT

MODEL: CONSTITUTION
 DWG NO: 50CSTA
 SHEET: 5