

FOR STATE USE ONLY

THESE PLANS AND SPECIFICATIONS ARE THE PROPERTY OF HECKAMAN HOMES AND MAY NOT BE USED WITHOUT THEIR CONSENT.

CRAFTECH BUILDING SYSTEMS, INC.  
d/b/a HECKAMAN HOMES  
NAPPANEE, INDIANA 46550




JOB NO:  
DWN BY: M.R.  
FILE: 50FD1ACP-I

REVISIONS:

SCALE: 1/4"=1'-0"  
DATE: 11-15-05

FLOOR PLAN  
CRAWLSPACE  
LAYOUT

MODEL: FEDERAL I  
DWG NO: 50FD1A  
SHEET: 4

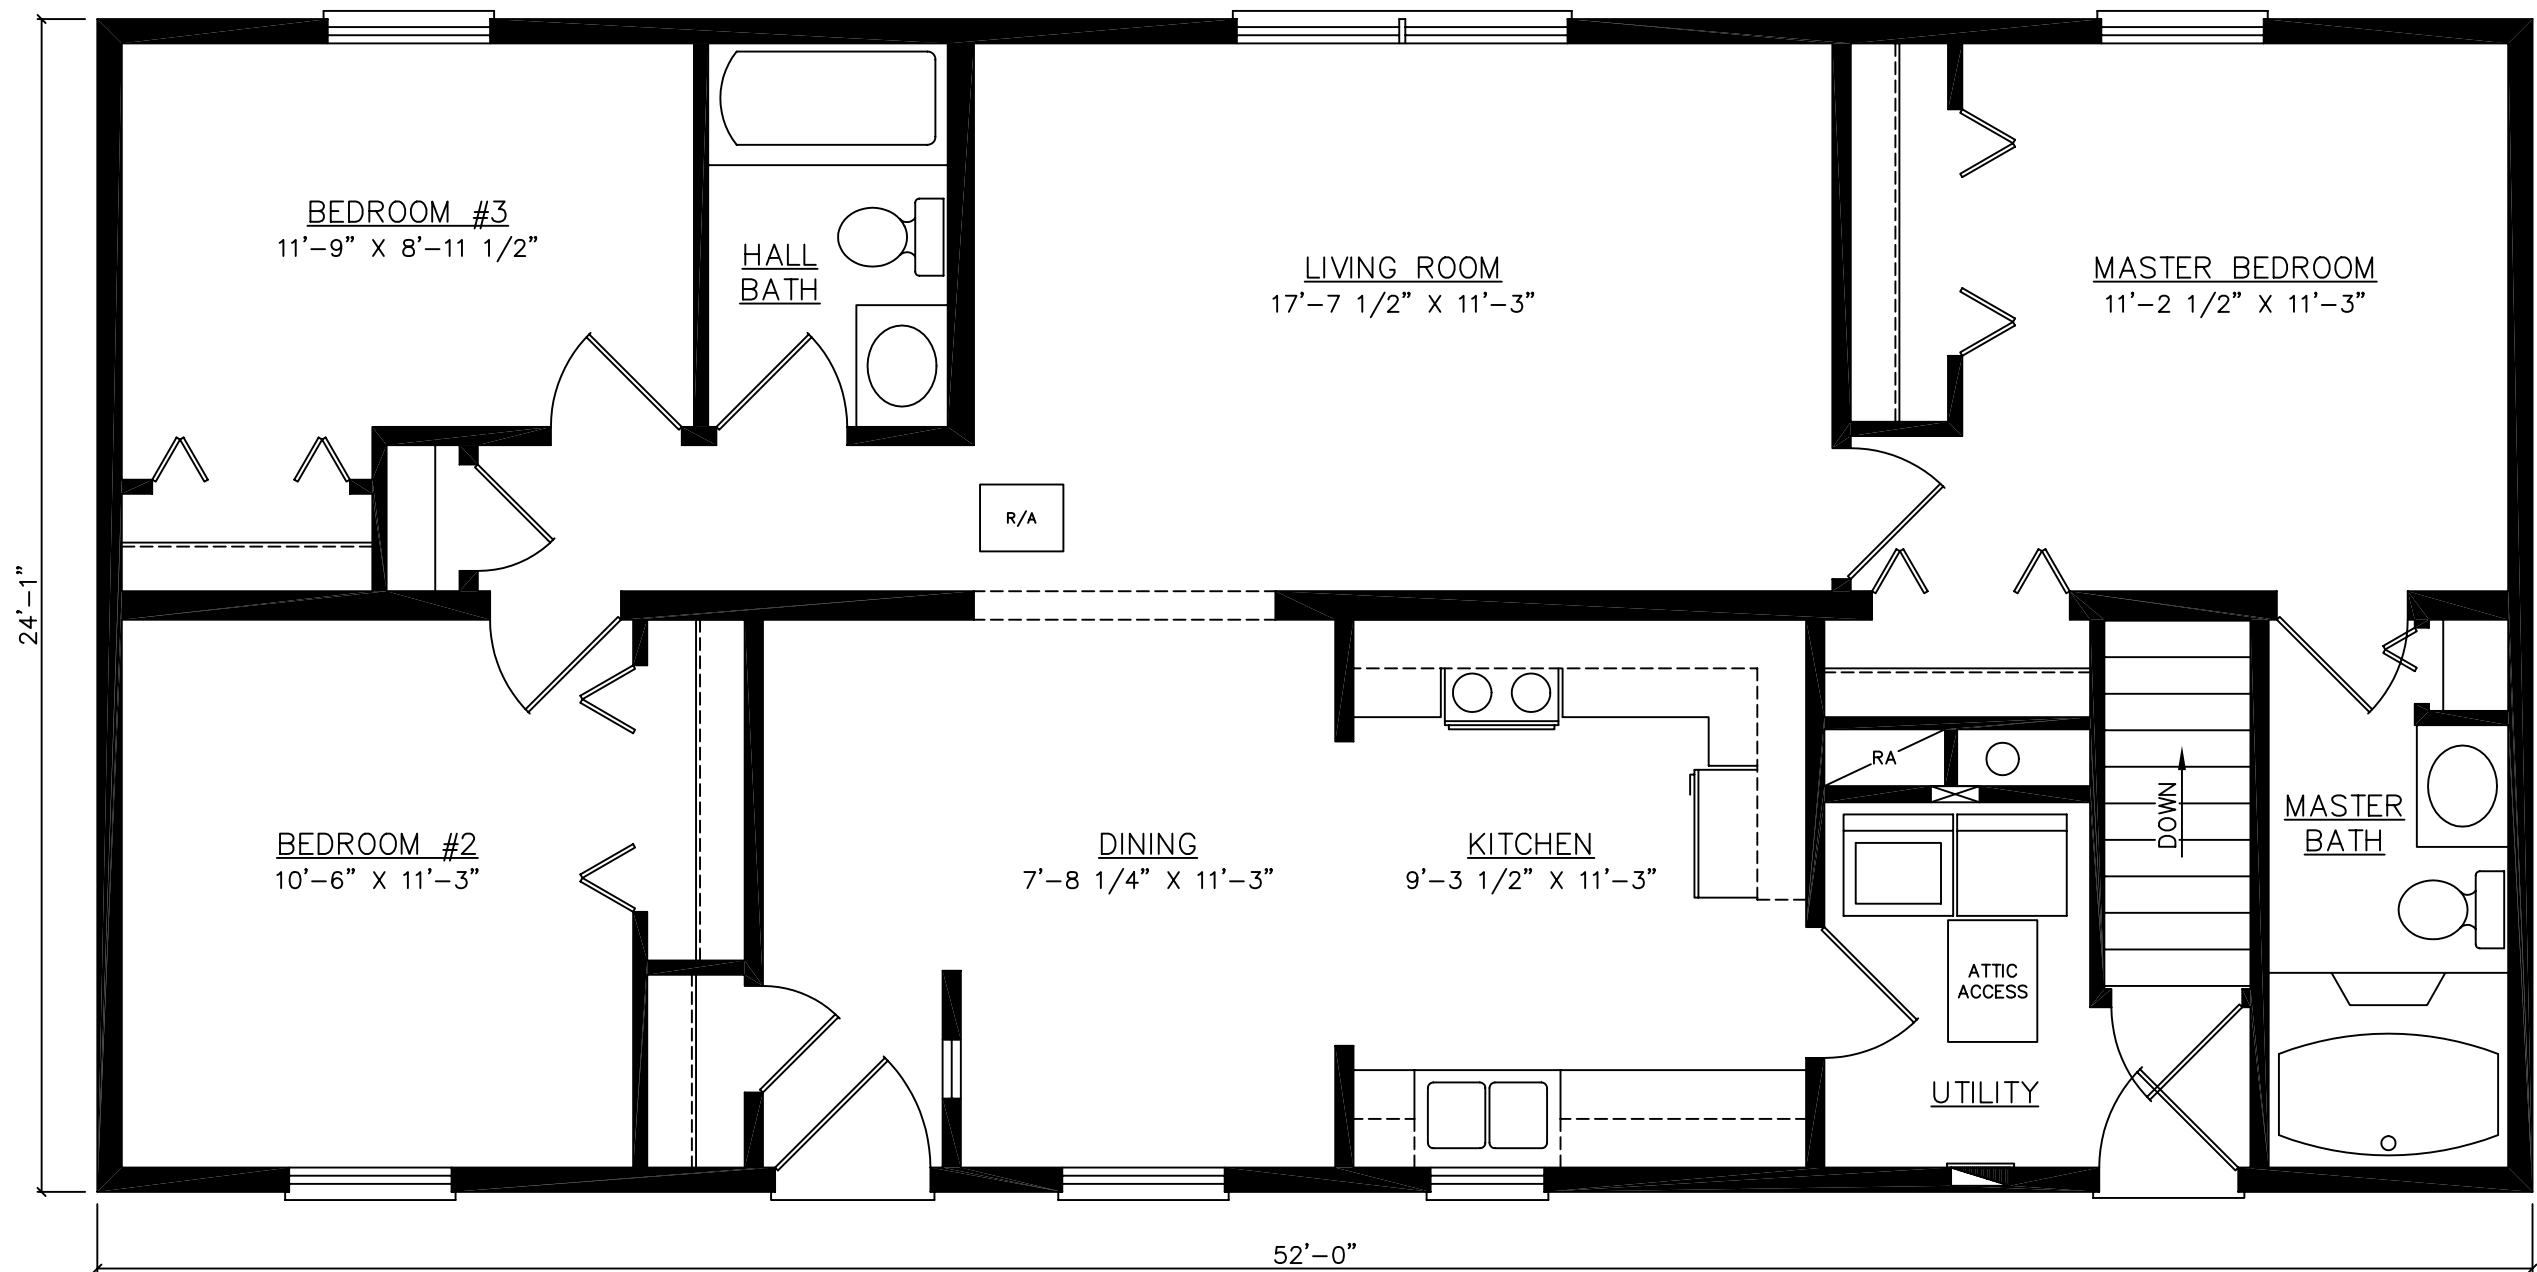

FOR STATE USE ONLY

THESE PLANS AND SPECIFICATIONS ARE THE PROPERTY OF HECKAMAN HOMES AND MAY NOT BE USED WITHOUT THEIR CONSENT.

CRAFTECH BUILDING SYSTEMS, INC.  
 d/b/a HECKAMAN HOMES  
 NAPPANEE, INDIANA 46550




JOB NO:  
 DWN BY: M.R.  
 FILE: 50FD1ABP-I

REVISIONS:

SCALE: 1/4"=1'-0"  
 DATE: 11-15-05

FLOOR PLAN  
 BASEMENT  
 LAYOUT

MODEL: FEDERAL I  
 DWG NO: 50FD1A  
 SHEET: 5

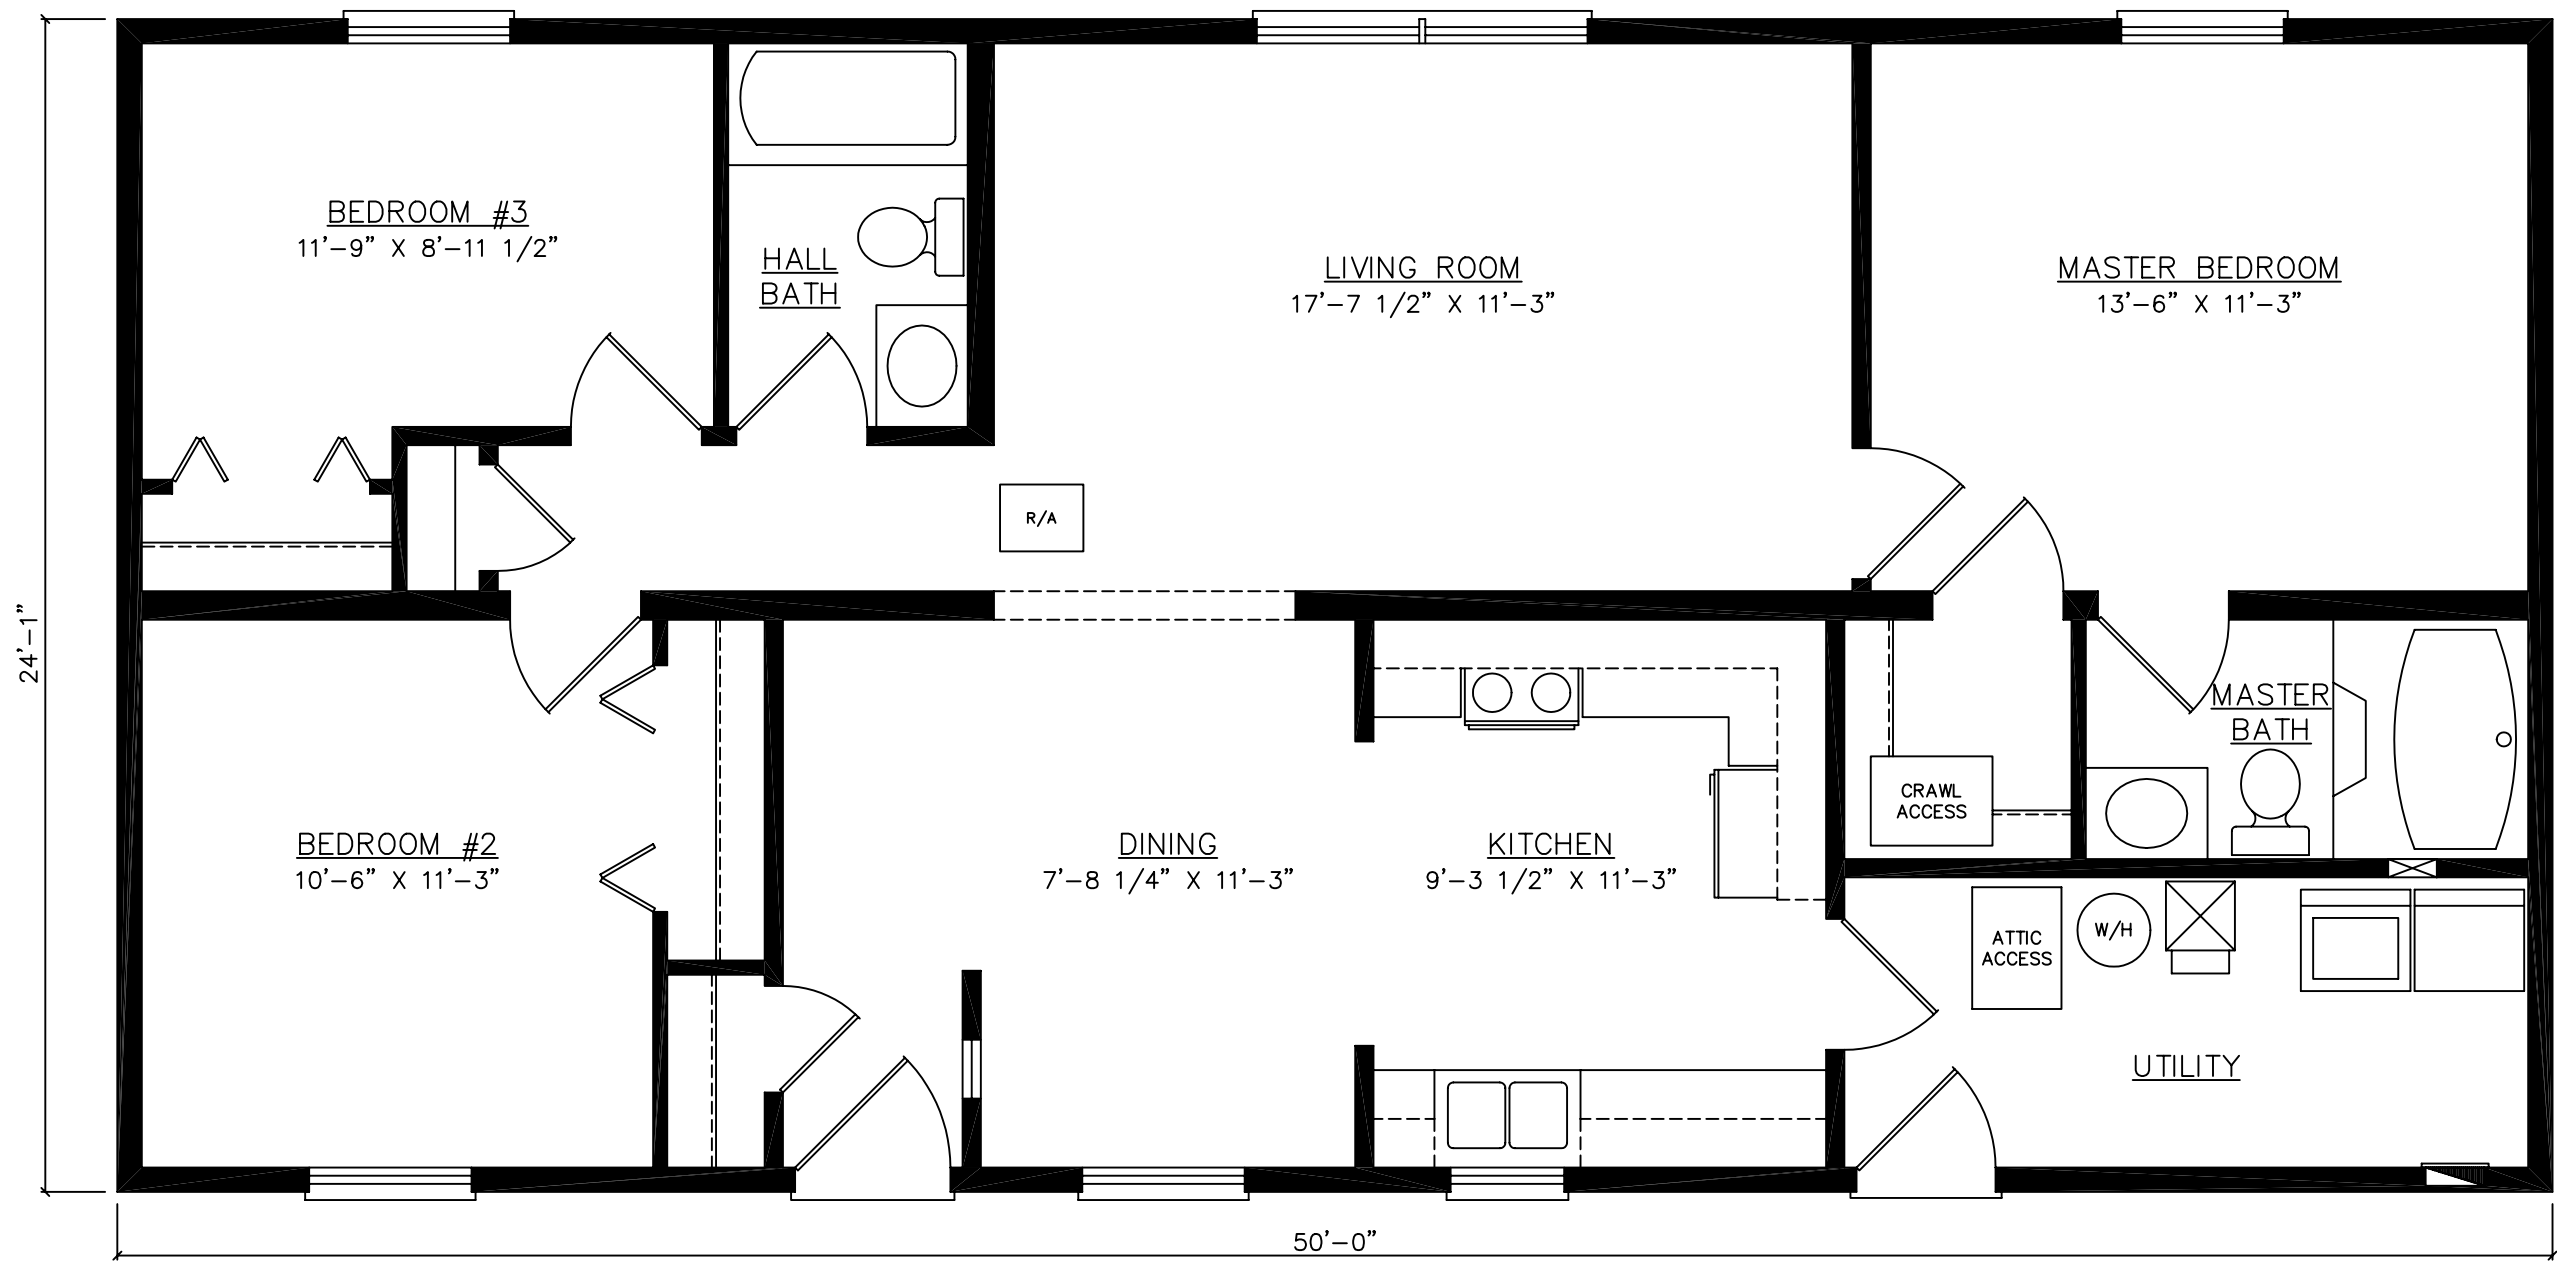

FOR STATE USE ONLY

THESE PLANS AND SPECIFICATIONS ARE THE PROPERTY OF HECKAMAN HOMES AND MAY NOT BE USED WITHOUT THEIR CONSENT.

CRAFTECH BUILDING SYSTEMS, INC.  
 d/b/a HECKAMAN HOMES  
 NAPPANEE, INDIANA 46550




JOB NO:  
 DWN BY: M.R.  
 FILE: 50FD2ACP-1

REVISIONS:

SCALE: 1/4"=1'-0"  
 DATE: 11-15-05

FLOOR PLAN  
 CRAWLSPACE  
 LAYOUT

MODEL: FEDERAL II  
 DWG NO: 50FD2A  
 SHEET: 4

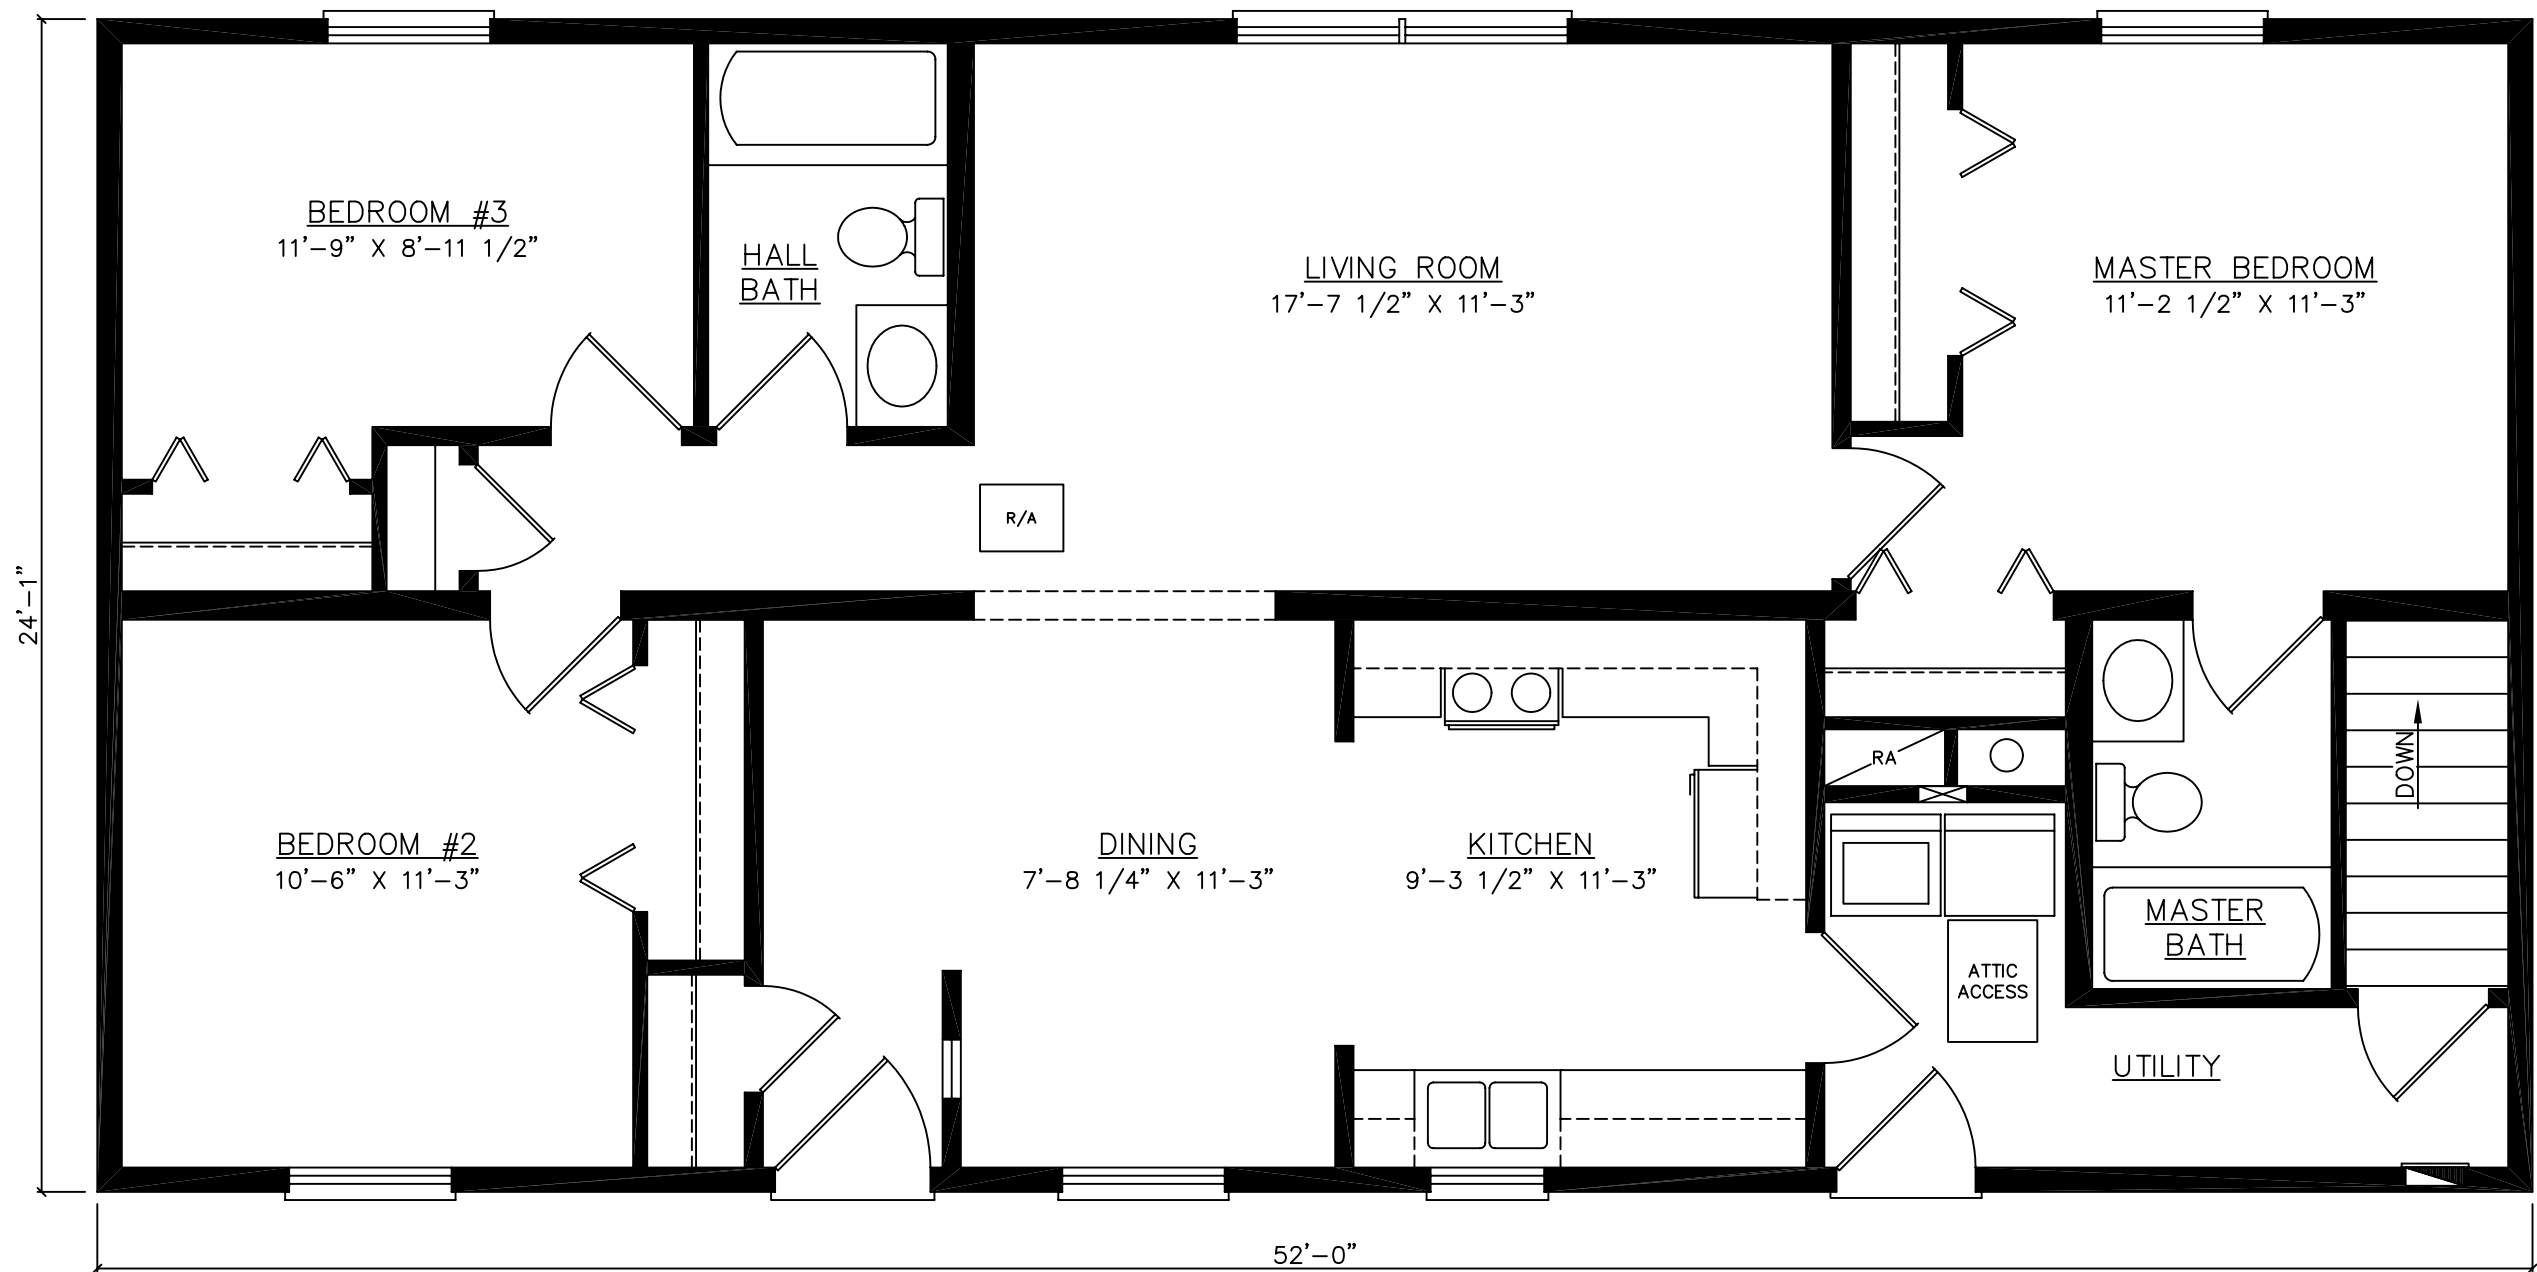

FOR STATE USE ONLY

THESE PLANS AND SPECIFICATIONS ARE THE PROPERTY OF HECKAMAN HOMES AND MAY NOT BE USED WITHOUT THEIR CONSENT.

CRAFTECH BUILDING SYSTEMS, INC.  
d/b/a HECKAMAN HOMES  
NAPPANEE, INDIANA 46550




JOB NO:  
DWN BY: M.R.  
FILE: 50FD2ABP-1

REVISIONS:

SCALE: 1/4"=1'-0"  
DATE: 11-15-05

FLOOR PLAN  
BASEMENT  
LAYOUT

MODEL: FEDERAL II  
DWG NO: 50FD2A  
SHEET: 5

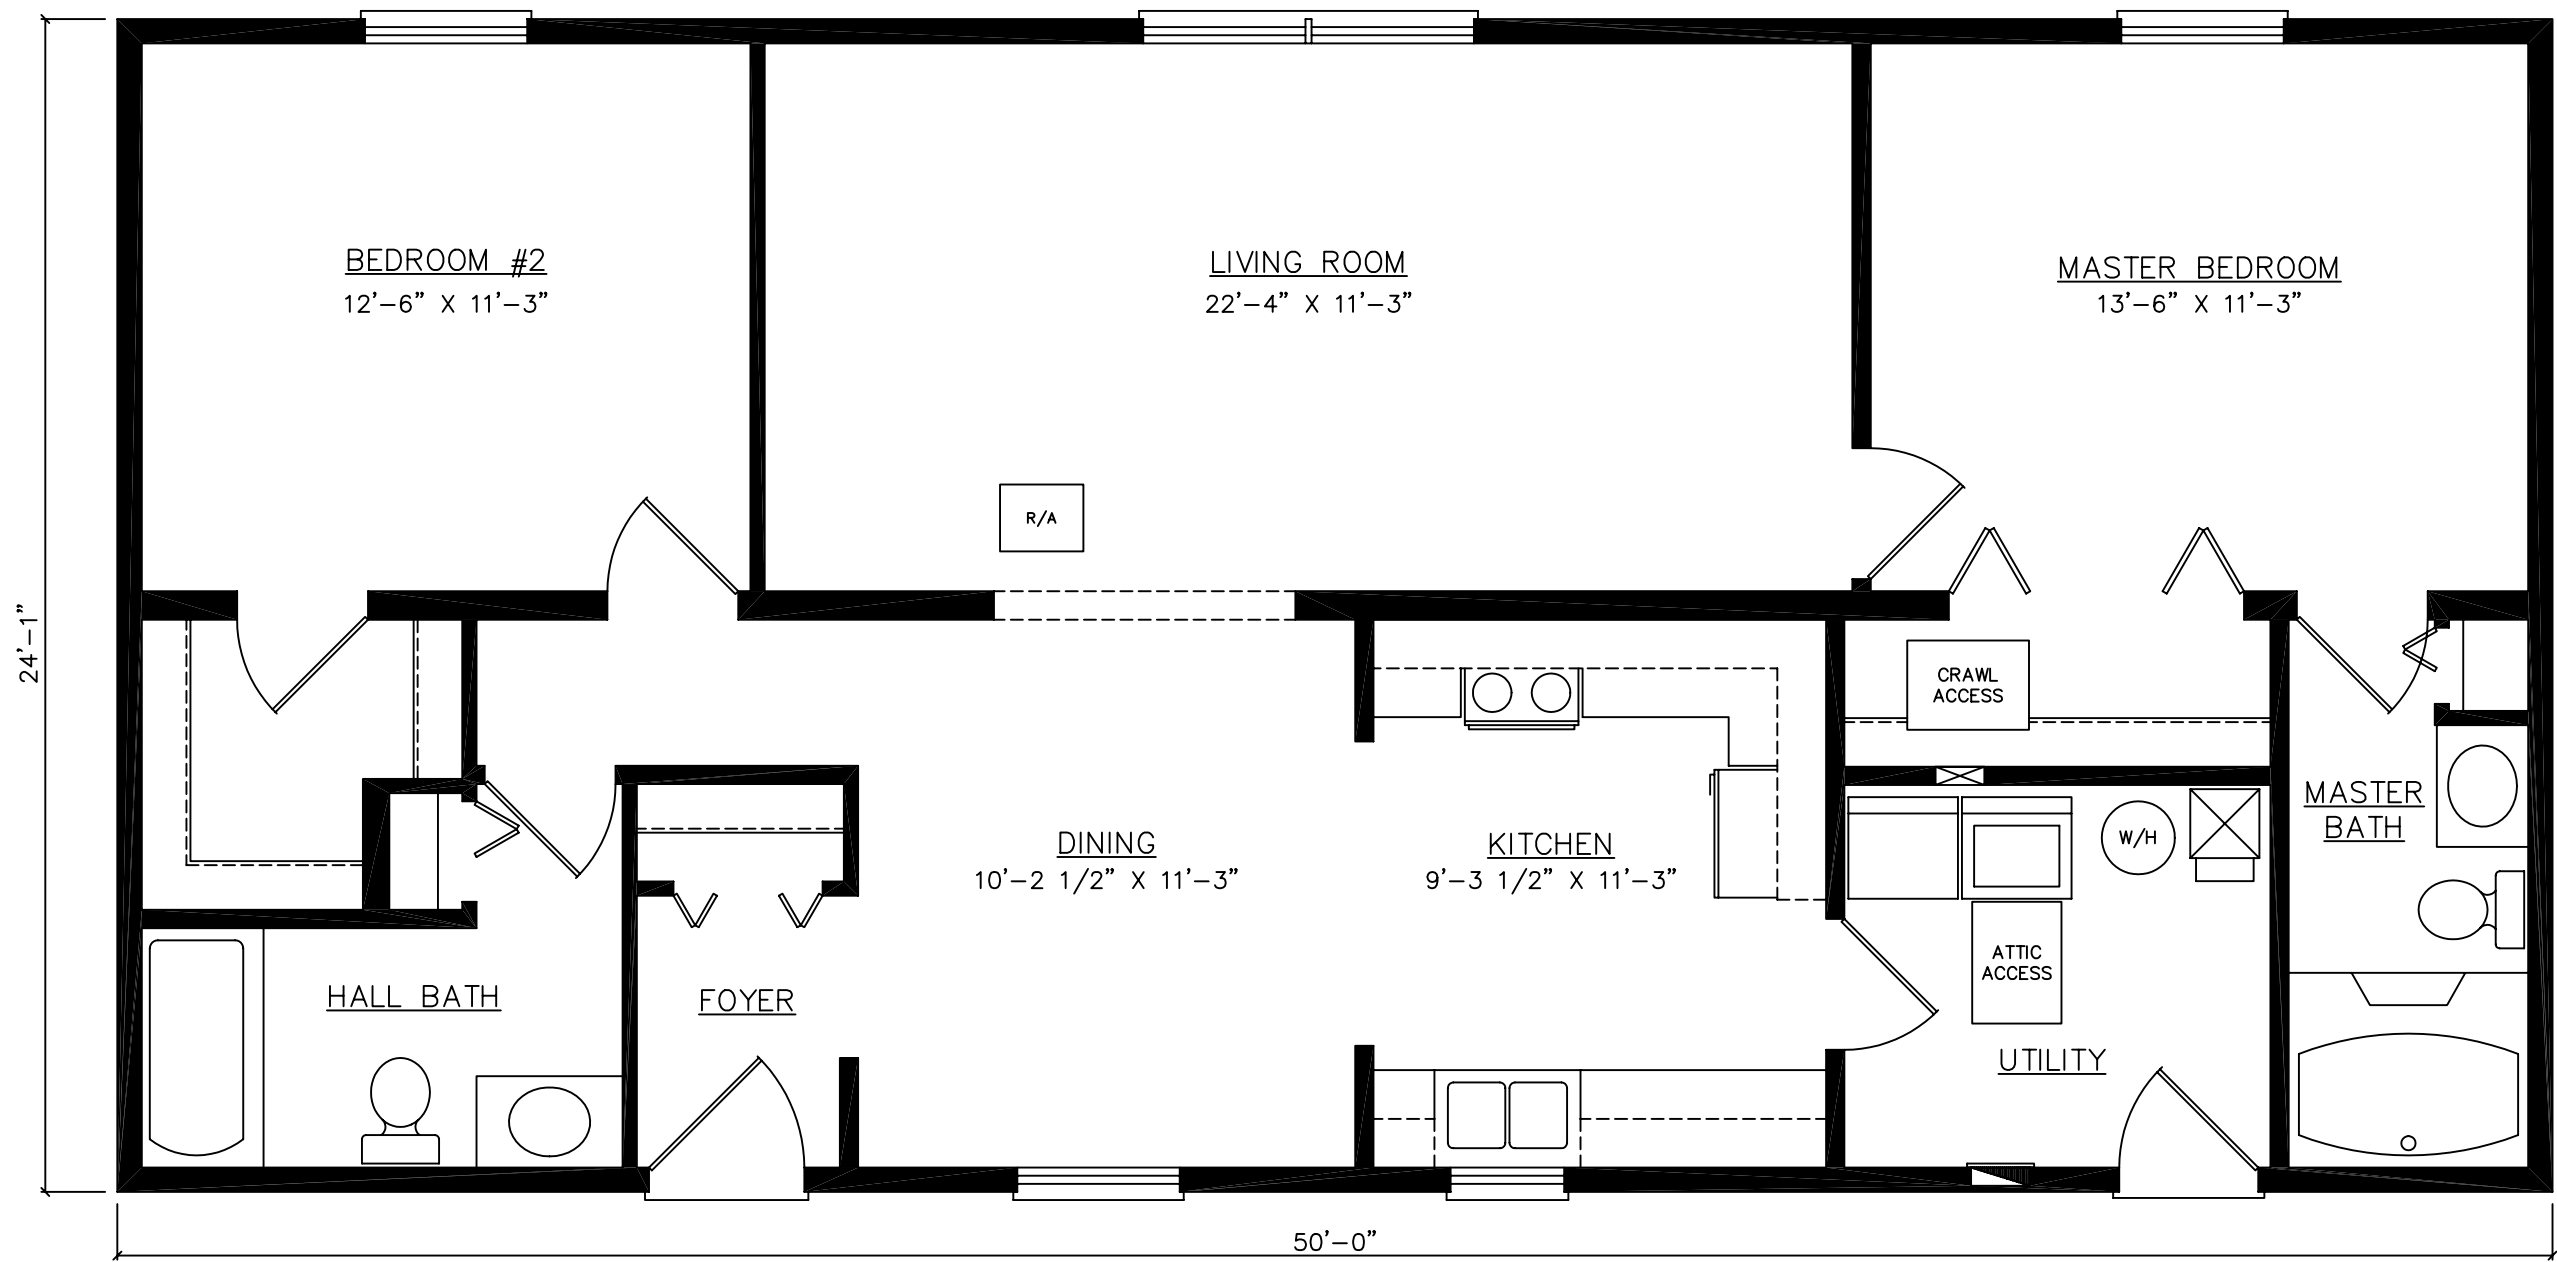

FOR STATE USE ONLY

THESE PLANS AND SPECIFICATIONS ARE THE PROPERTY OF HECKAMAN HOMES AND MAY NOT BE USED WITHOUT THEIR CONSENT.

CRAFTECH BUILDING SYSTEMS, INC.  
 d/b/a HECKAMAN HOMES  
 NAPPANEE, INDIANA 46550




JOB NO:  
 DWN BY: M.R.  
 FILE: 50FD3ACP-1

REVISIONS:

SCALE: 1/4"=1'-0"  
 DATE: 11-15-05

FLOOR PLAN  
 CRAWLSPACE  
 LAYOUT

MODEL: FEDERAL III  
 DWG NO: 50FD3A  
 SHEET: 4

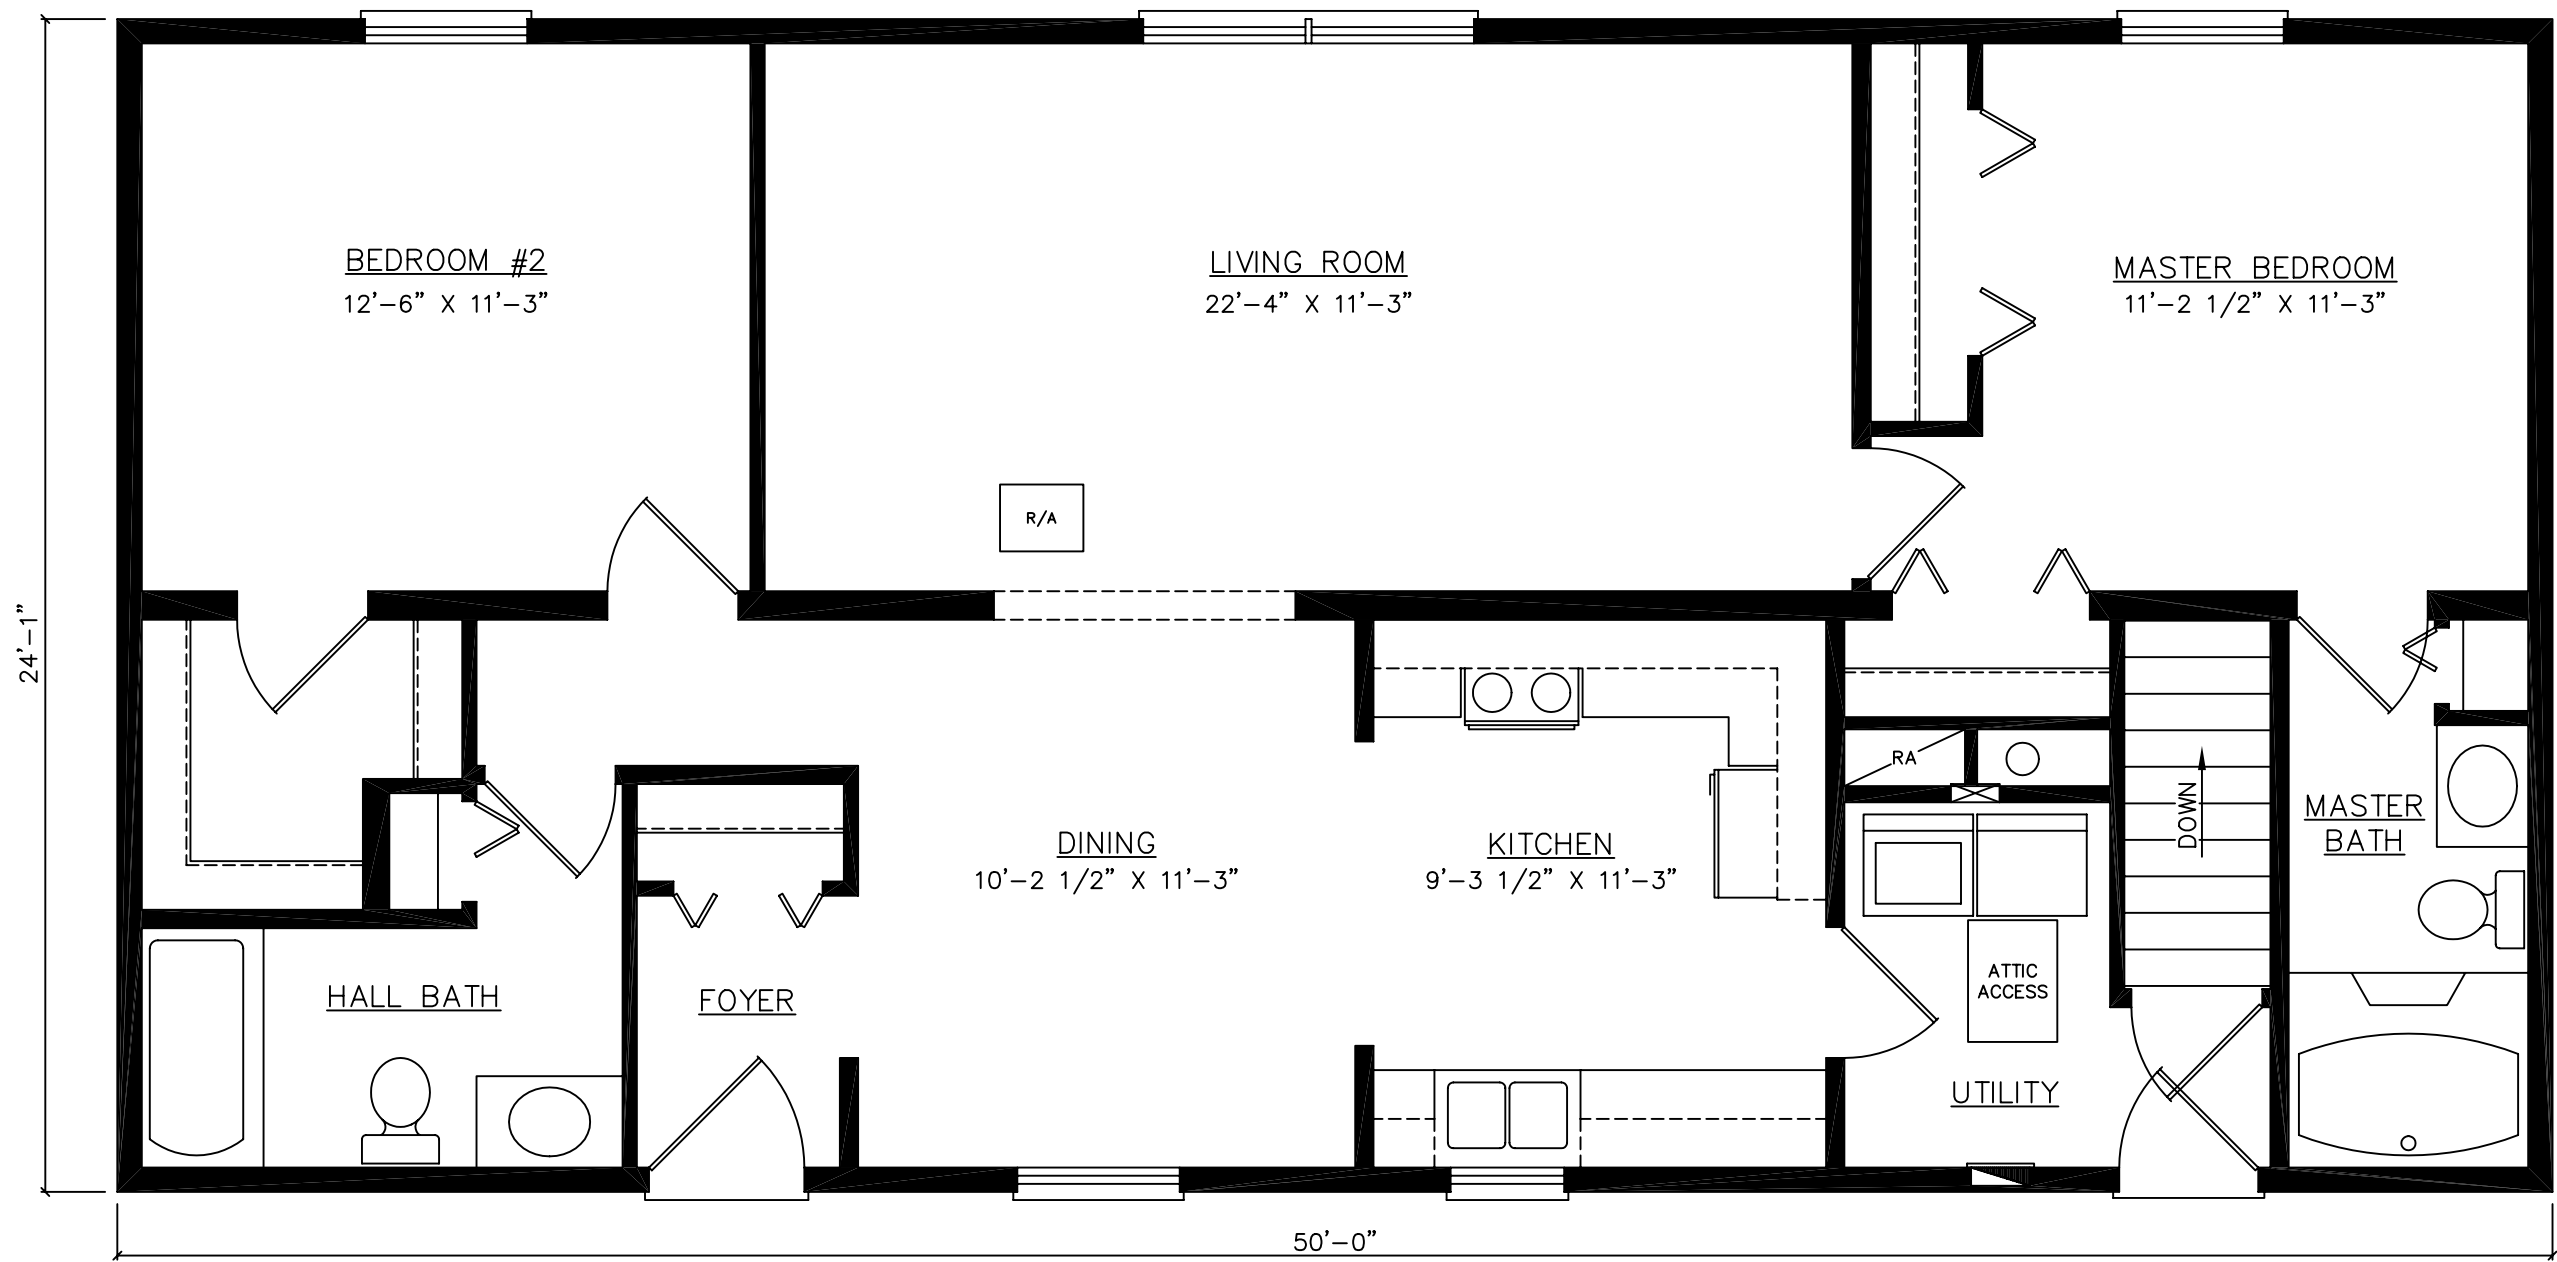

FOR STATE USE ONLY

THESE PLANS AND SPECIFICATIONS ARE THE PROPERTY OF HECKAMAN HOMES AND MAY NOT BE USED WITHOUT THEIR CONSENT.

CRAFTECH BUILDING SYSTEMS, INC.  
d/b/a HECKAMAN HOMES  
NAPPANEE, INDIANA 46550



JOB NO:  
DWN BY: M.R.  
FILE: 50FD3ABP-1

REVISIONS:

SCALE: 1/4"=1'-0"  
DATE: 11-15-05

FLOOR PLAN  
BASEMENT  
LAYOUT

MODEL: FEDERAL III  
DWG NO: 50FD3A  
SHEET: 5