

FOR STATE USE ONLY

THESE PLANS AND SPECIFICATIONS ARE THE PROPERTY OF HECKAMAN HOMES AND MAY NOT BE USED WITHOUT THEIR CONSENT.

CRAFTECH BUILDING SYSTEMS, INC.  
d/b/a HECKAMAN HOMES  
NAPPANEE, INDIANA 46550



JOB #  
DWN BY: M.R.  
FILE # 56GLOACP-1

REVISIONS:

SCALE: 3/16" = 1'-0"  
DATE: 10-1-05

FLOOR PLAN  
CRAWLSPACE  
LAYOUT

MODEL: GLOUCESTER  
DWG # 56GLOA  
SHEET: 4



FOR STATE USE ONLY

THESE PLANS AND SPECIFICATIONS ARE THE PROPERTY OF HECKAMAN HOMES AND MAY NOT BE USED WITHOUT THEIR CONSENT.

CRAFTECH BUILDING SYSTEMS, INC.  
d/b/a HECKAMAN HOMES  
NAPPANEE, INDIANA 46550




JOB #  
DWN BY: M.R.  
FILE # 56GLOB-1

REVISIONS:

SCALE: 3/16"=1'-0"  
DATE: 10-1-05

FLOOR PLAN  
CRAWLSPACE  
LAYOUT

MODEL: GLOUCESTER  
DWG # 56GLOB  
SHEET: 4

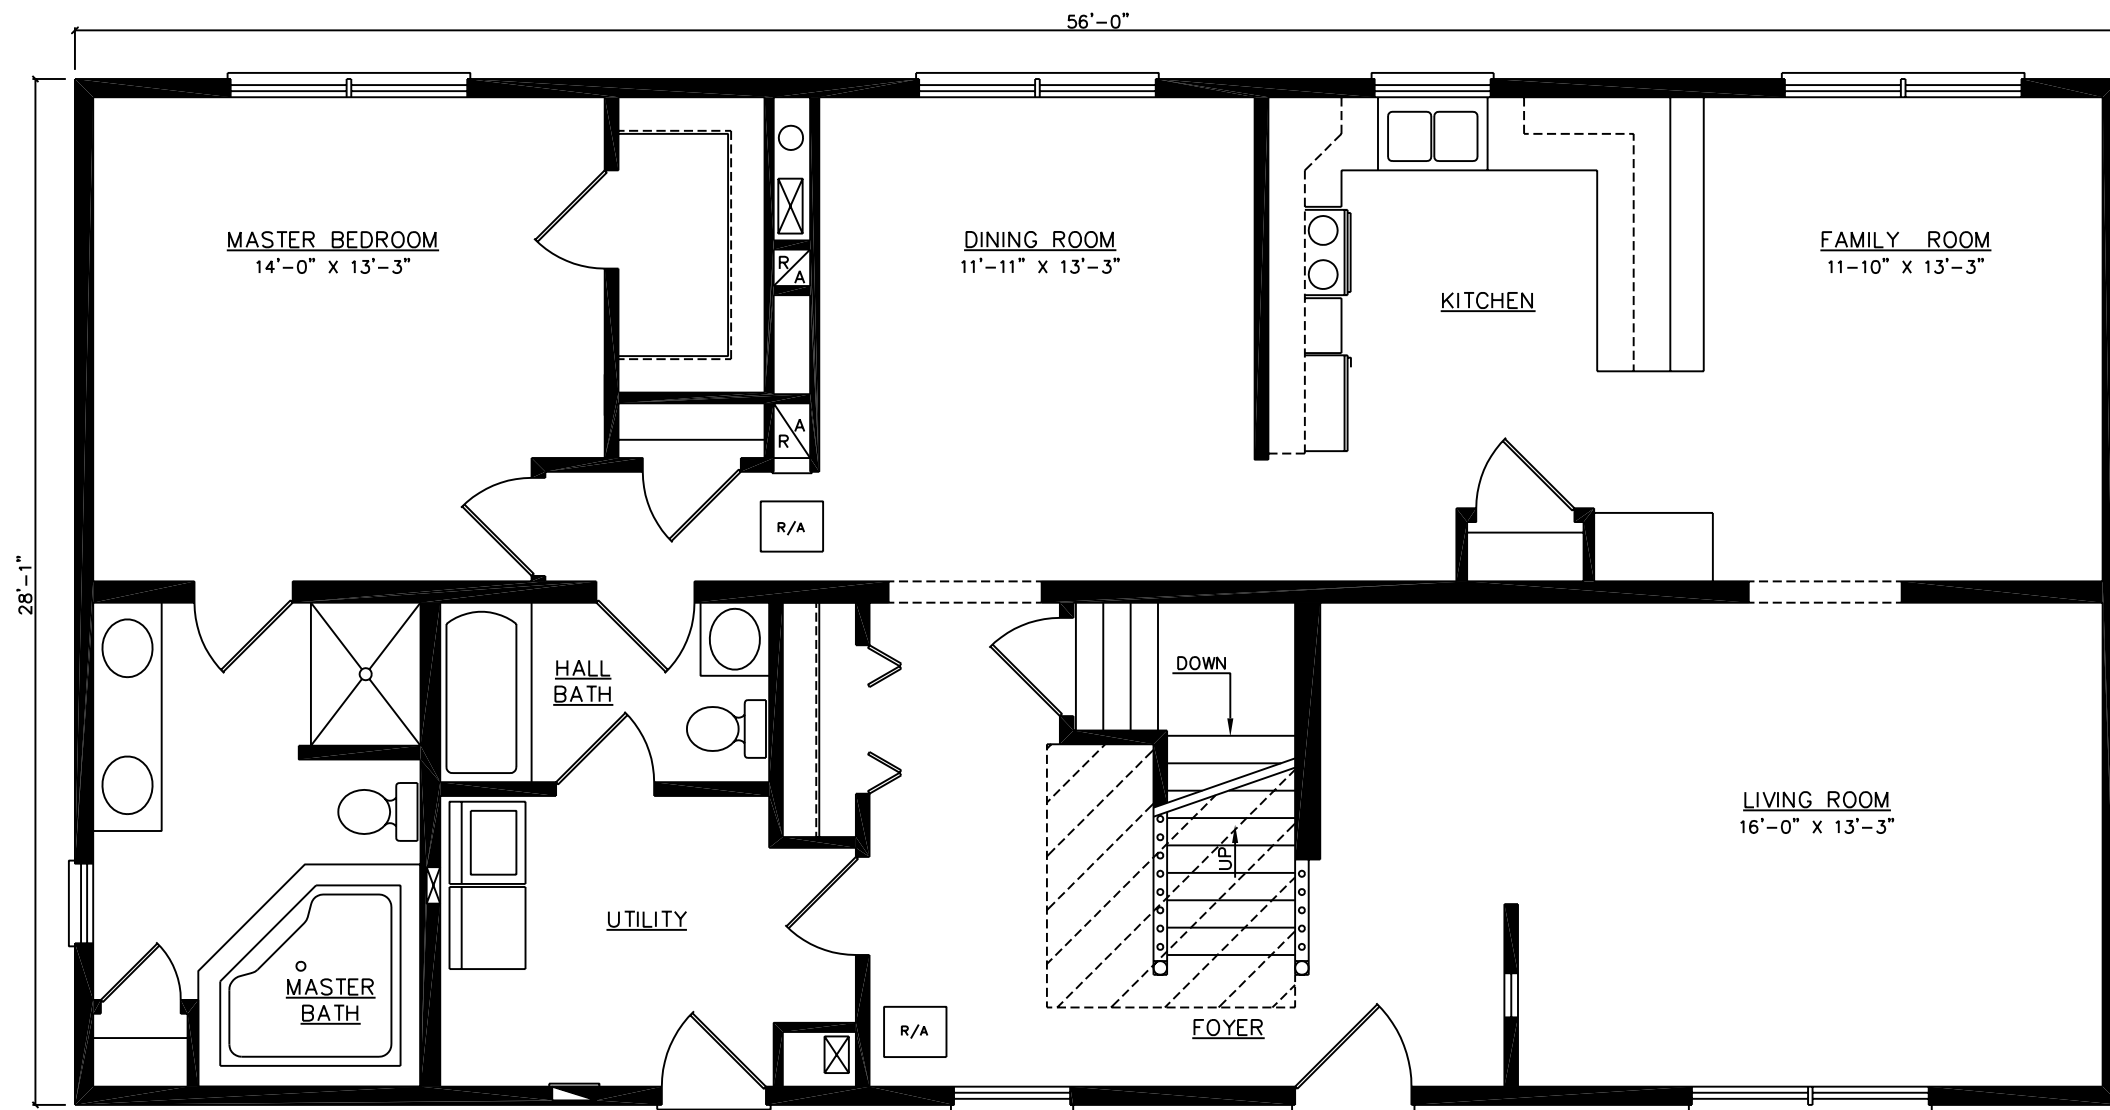

FOR STATE USE ONLY

THESE PLANS AND SPECIFICATIONS ARE THE PROPERTY OF HECKAMAN HOMES AND MAY NOT BE USED WITHOUT THEIR CONSENT.

CRAFTECH BUILDING SYSTEMS, INC.  
d/b/a HECKAMAN HOMES  
NAPPANEE, INDIANA 46550




JOB #  
DWN BY: M.R.  
FILE # 50GLOABP-1

REVISIONS:

SCALE: 3/16" = 1'-0"  
DATE: 10-1-05

FLOOR PLAN  
BASEMENT  
LAYOUT

MODEL: GLOUCESTER  
DWG # 56GLOA  
SHEET: 5

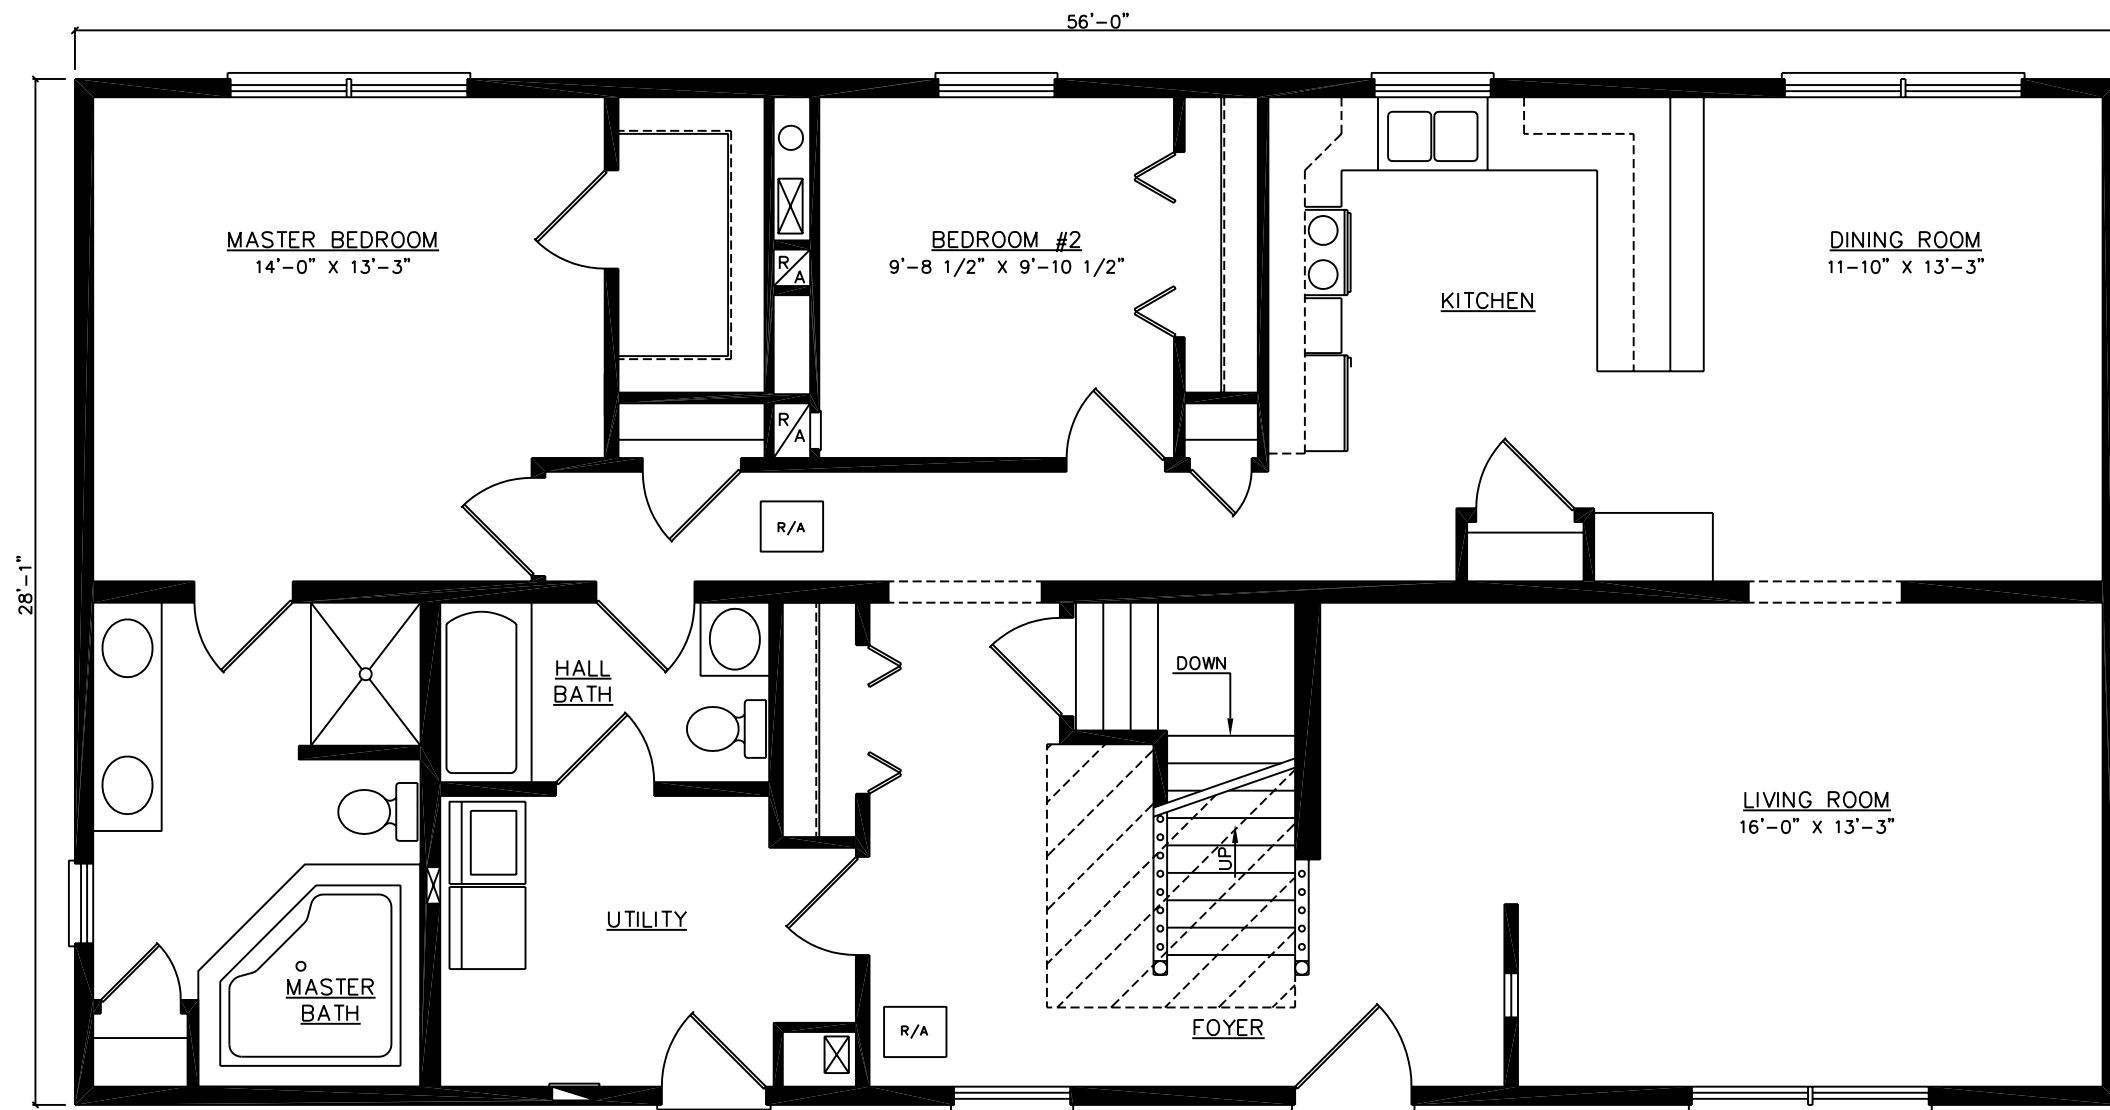

FOR STATE USE ONLY

THESE PLANS AND SPECIFICATIONS ARE THE PROPERTY OF HECKAMAN HOMES AND MAY NOT BE USED WITHOUT THEIR CONSENT.

CRAFTECH BUILDING SYSTEMS, INC.  
d/b/a HECKAMAN HOMES  
NAPPANEE, INDIANA 46550




JOB #  
DWN BY: M.R.  
FILE # 50GLOBBP-1

REVISIONS:

SCALE: 3/16"=1'-0"  
DATE: 10-1-05

FLOOR PLAN  
BASEMENT  
LAYOUT

MODEL: GLOUCESTER  
DWG # 56GLOB  
SHEET: 5

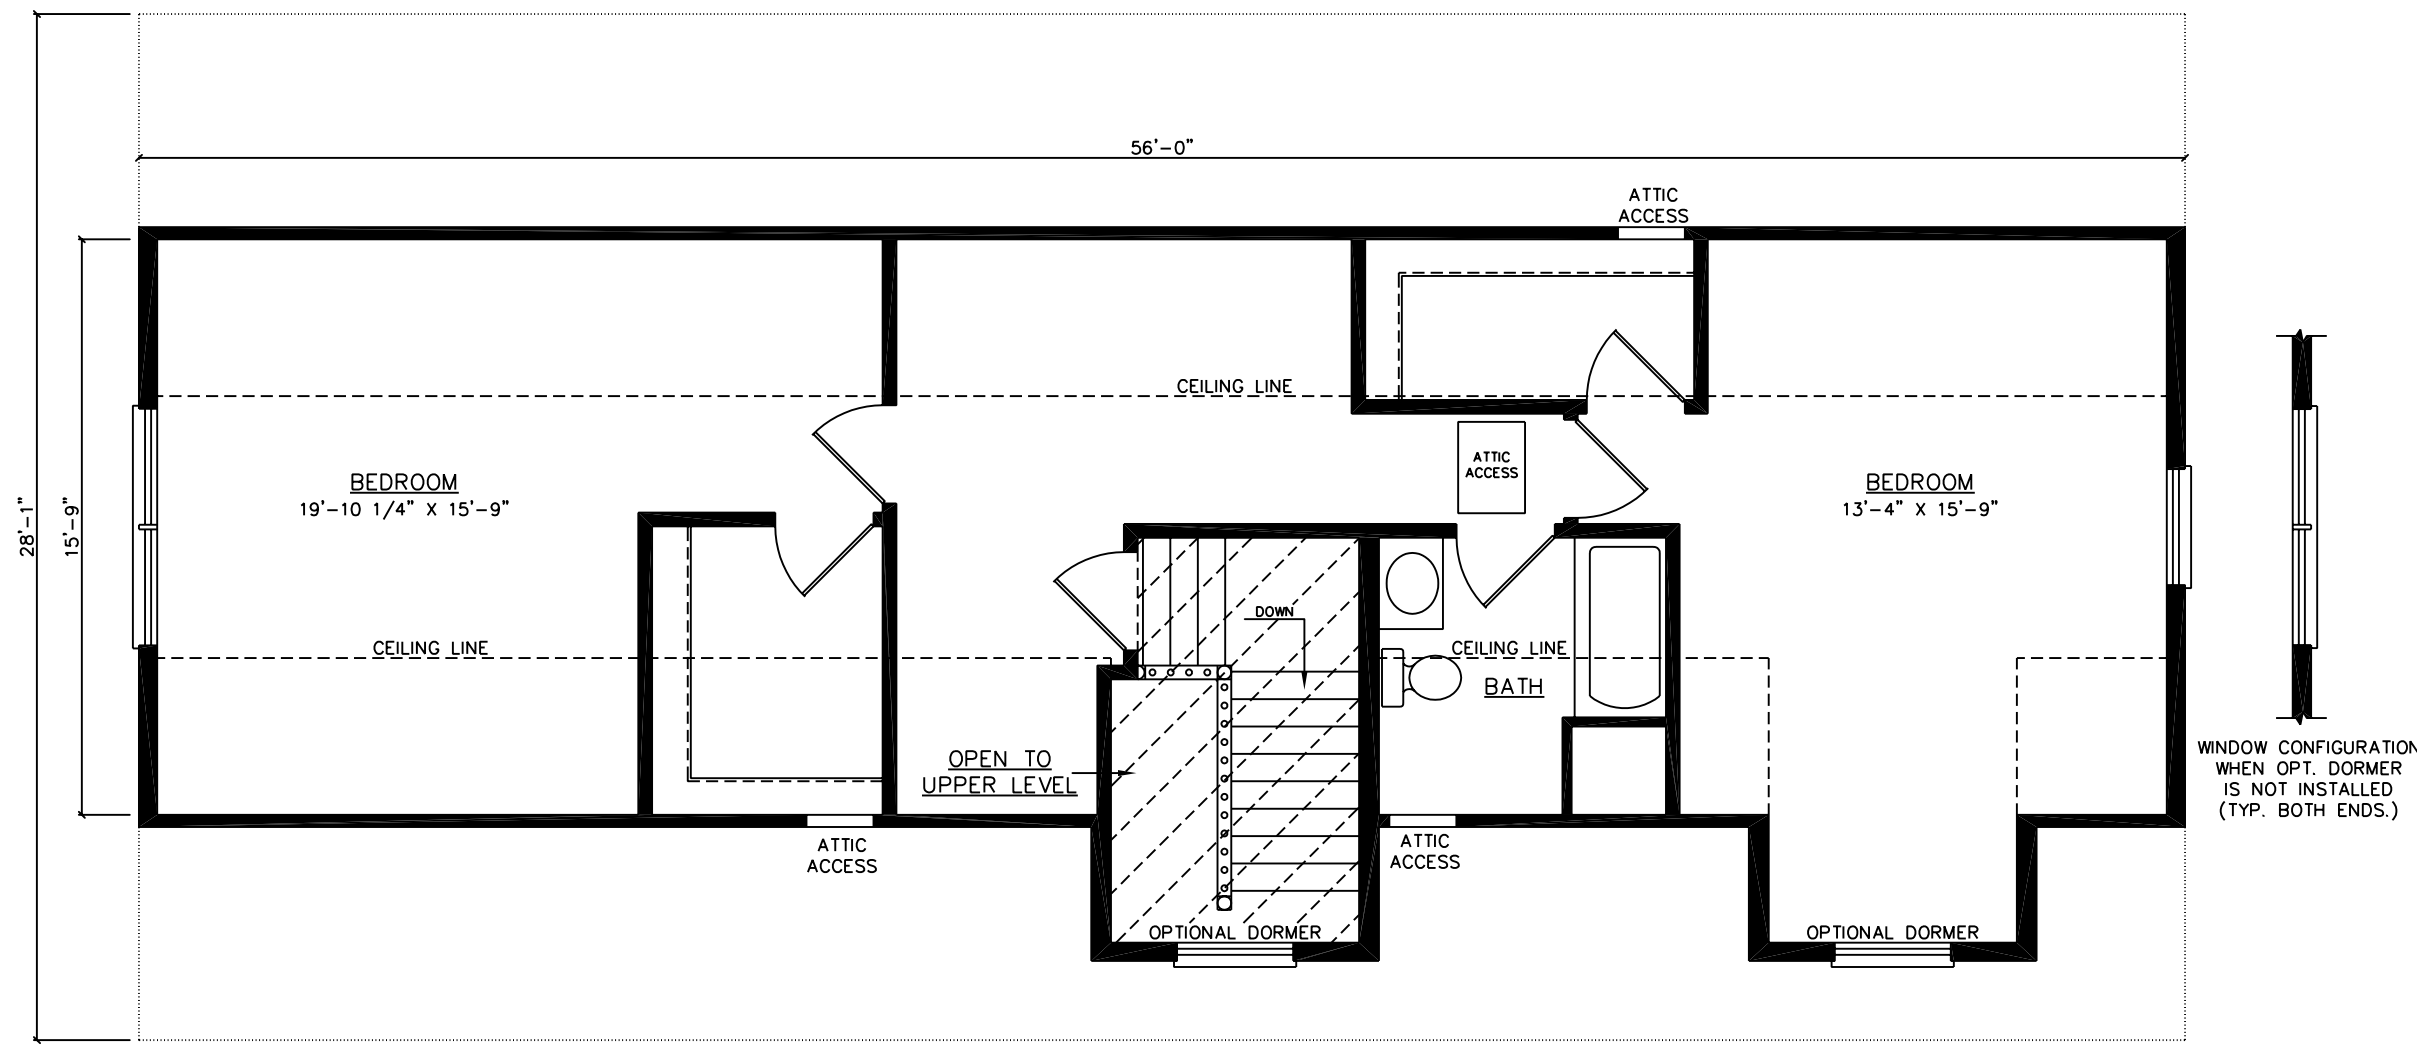

FOR STATE USE ONLY

THESE PLANS AND SPECIFICATIONS ARE THE PROPERTY OF HECKAMAN HOMES AND MAY NOT BE USED WITHOUT THEIR CONSENT.

CRAFTECH BUILDING SYSTEMS, INC.  
d/b/a HECKAMAN HOMES  
NAPPANEE, INDIANA 46550



JOB #  
DWN BY: S.V.V.  
FILE # 56GLOAUS-1

REVISIONS:

SCALE: 3/16"=1'-0"

DATE: 10-1-05

\*  
SUGGESTED  
UPPER LEVEL  
LAYOUT

MODEL: GLOUCESTER  
DWG # 56GLOA  
SHEET: 6A