

FOR STATE USE ONLY

THESE PLANS AND SPECIFICATIONS ARE THE PROPERTY OF HECKAMAN HOMES AND MAY NOT BE USED WITHOUT THEIR CONSENT.

CRAFTECH BUILDING SYSTEMS, INC.
d/b/a HECKAMAN HOMES
NAPPANEE, INDIANA 46550




JOB #
DWN BY: S.V.V.
FILE # 2832GREACP-1

REVISIONS:

SCALE: 3/16" = 1'-0"
DATE: 12-2-05

FLOOR PLAN
CRAWLSPACE
LAYOUT

MODEL: GREENWICH
DWG # 2832GRE
SHEET: 4

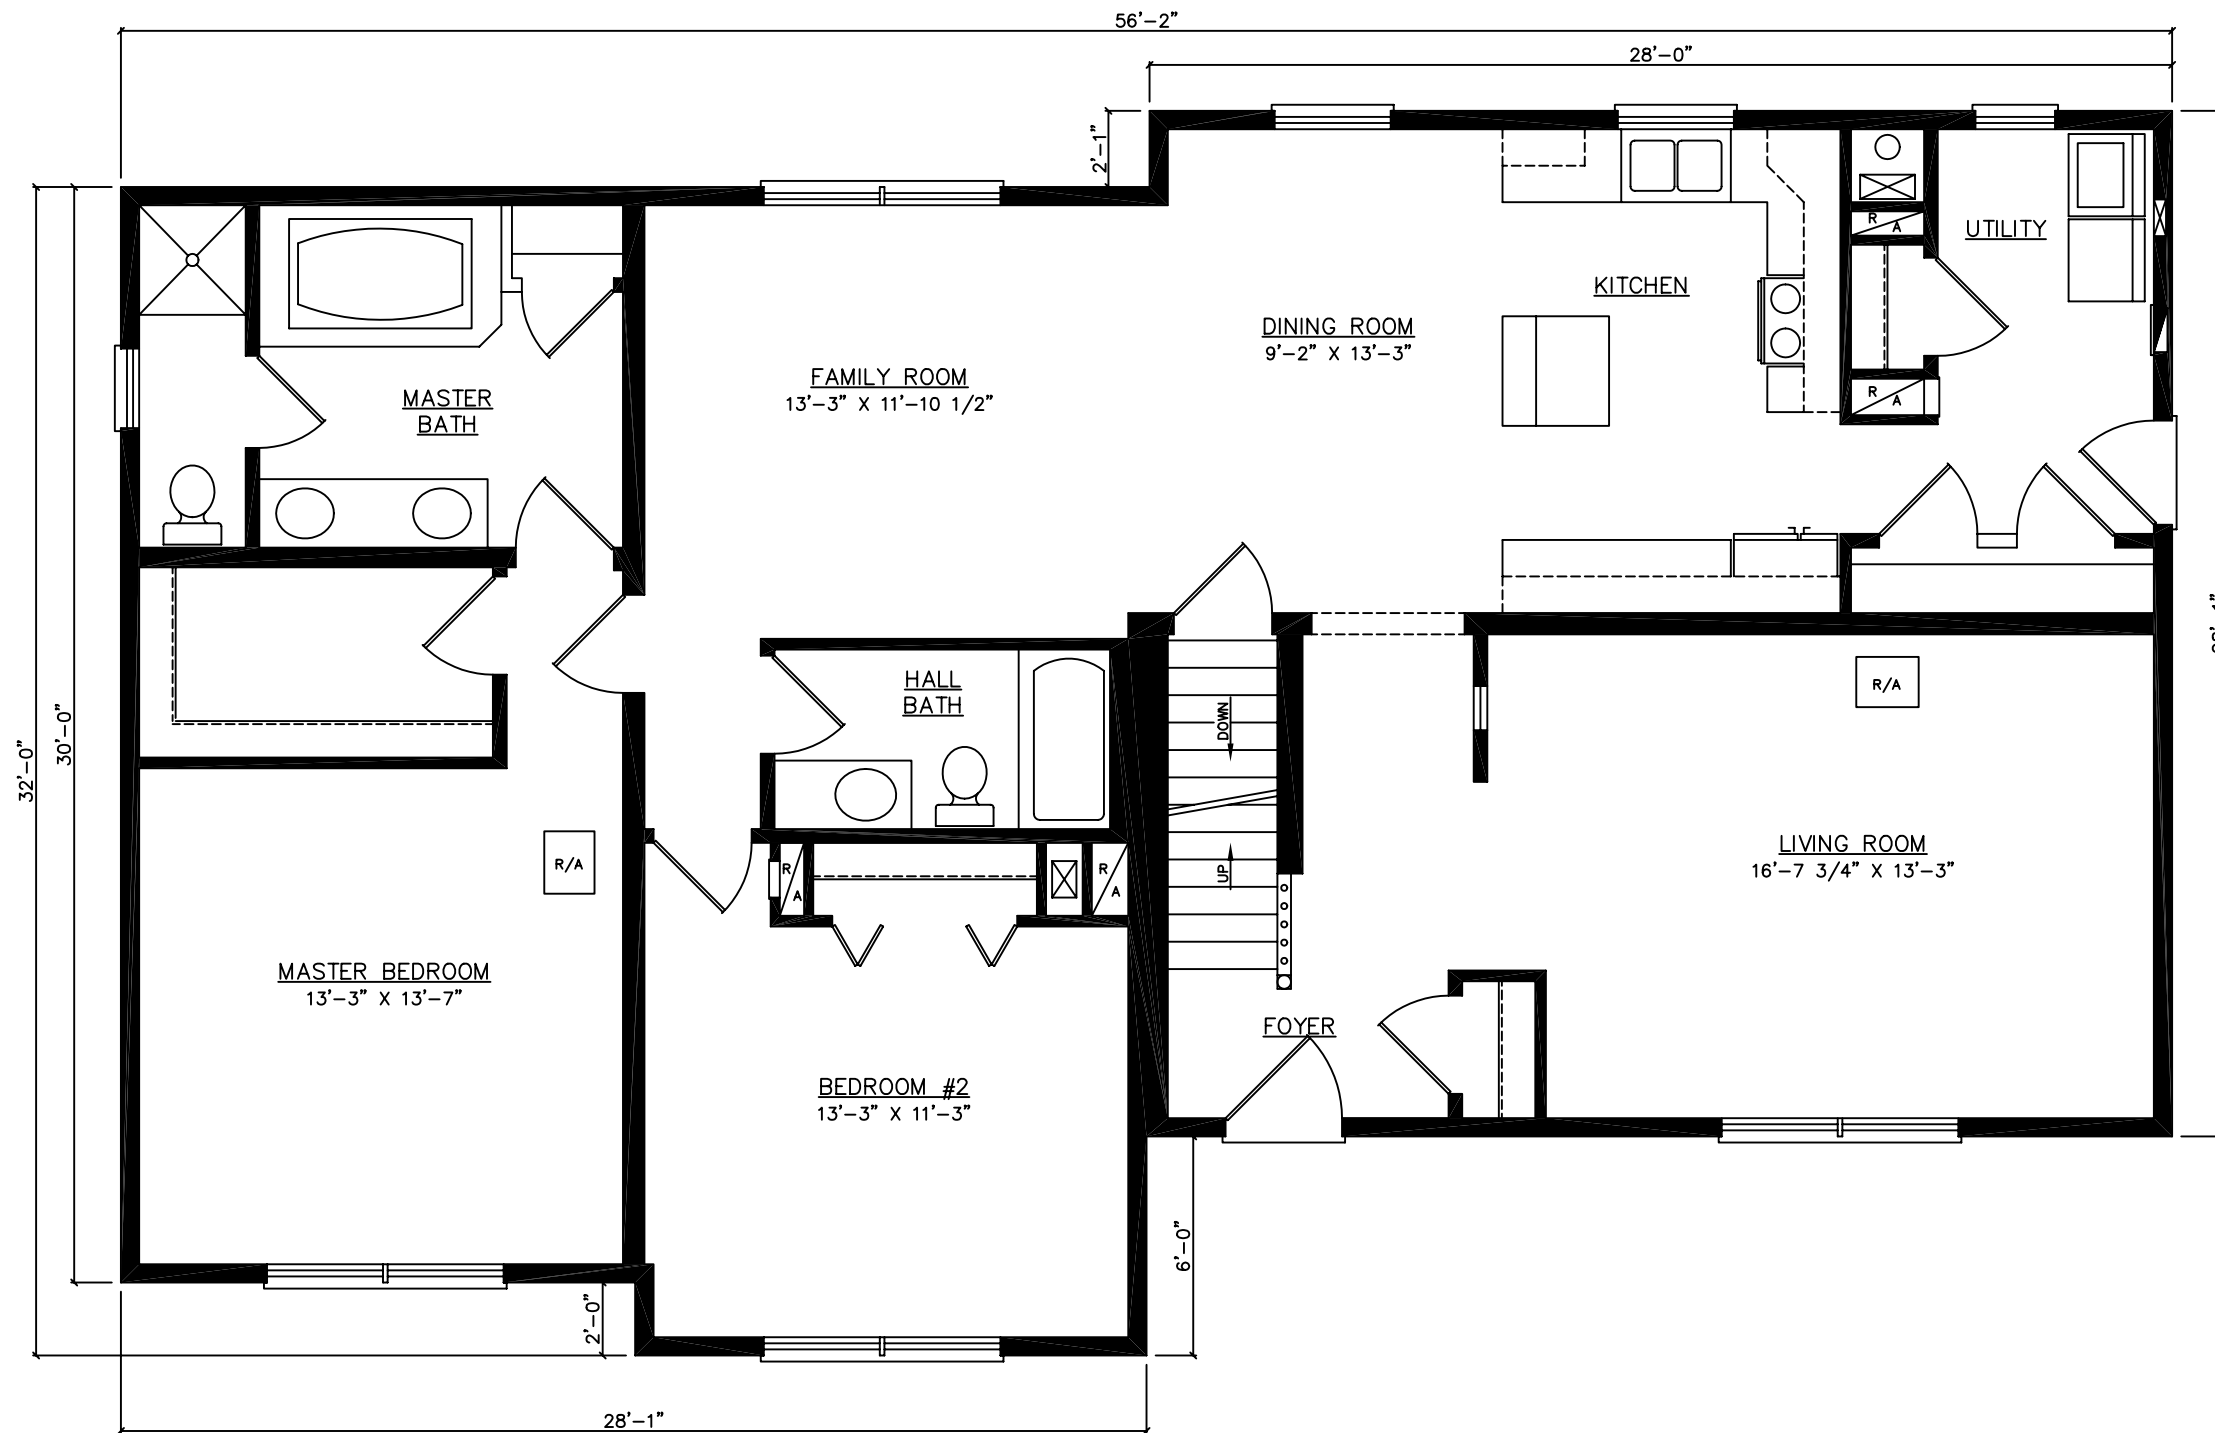

FOR STATE USE ONLY

THESE PLANS AND SPECIFICATIONS ARE THE PROPERTY OF HECKAMAN HOMES AND MAY NOT BE USED WITHOUT THEIR CONSENT.

CRAFTECH BUILDING SYSTEMS, INC.
d/b/a HECKAMAN HOMES
NAPPANEE, INDIANA 46550




JOB #
DWN BY: S.V.V.
FILE # 2832GREABP-1

REVISIONS:

SCALE: 3/16"=1'-0"
DATE: 12-2-05

FLOOR PLAN
BASEMENT
LAYOUT

MODEL: GREENWICH
DWG # 2832GRE
SHEET: 5

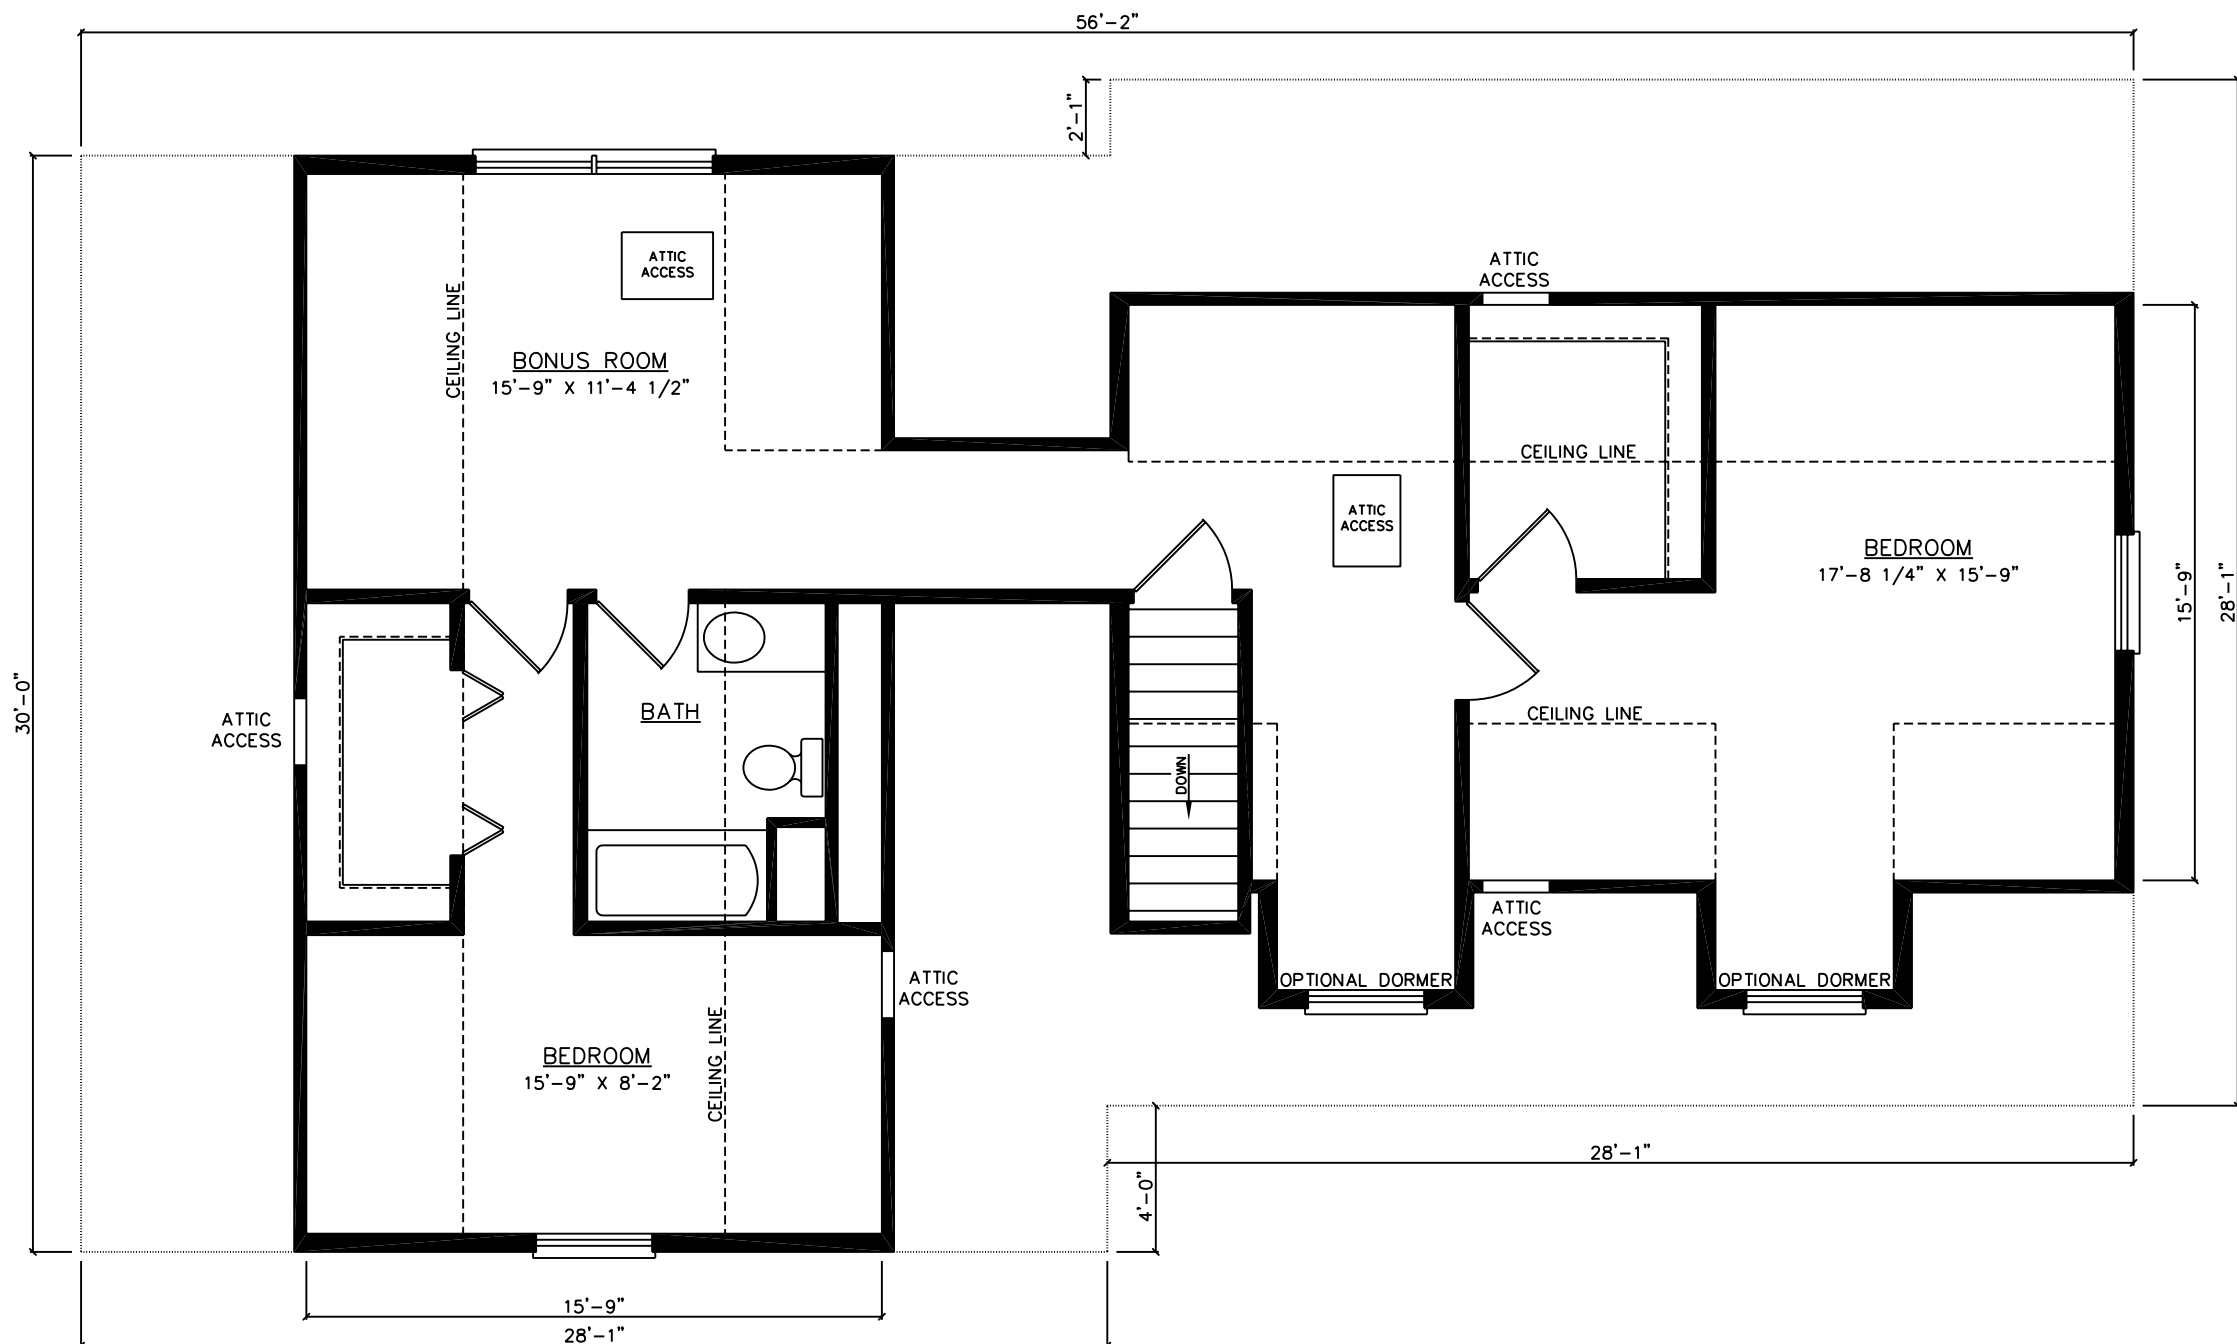

FOR STATE USE ONLY

THESE PLANS AND SPECIFICATIONS ARE THE PROPERTY OF HECKAMAN HOMES AND MAY NOT BE USED WITHOUT THEIR CONSENT.

CRAFTECH BUILDING SYSTEMS, INC.
d/b/a HECKAMAN HOMES
NAPPANEE, INDIANA 46550



JOB #
DWN BY: S.V.V.
FILE # 2832GRE AUS-1

REVISIONS:

SCALE: 3/16" = 1'-0"
DATE: 12-2-05

*
SUGGESTED
UPPER LEVEL
LAYOUT

MODEL: GREENWICH
DWG # 2832GRE A
SHEET: 6A