

FOR STATE USE ONLY

THESE PLANS AND SPECIFICATIONS ARE THE PROPERTY OF HECKAMAN HOMES AND MAY NOT BE USED WITHOUT THEIR CONSENT.

CRAFTECH BUILDING SYSTEMS, INC.  
d/b/a HECKAMAN HOMES  
NAPPANEE, INDIANA 46550




JOB #  
DWN BY: T.I.  
FILE # 52HARACP-1

REVISIONS:

SCALE: 3/16"=1'-0"  
DATE: 10-13-05

FLOOR PLAN  
CRAWLSPACE  
LAYOUT

MODEL: HARTFORD  
DWG # 52HARA  
SHEET: 4

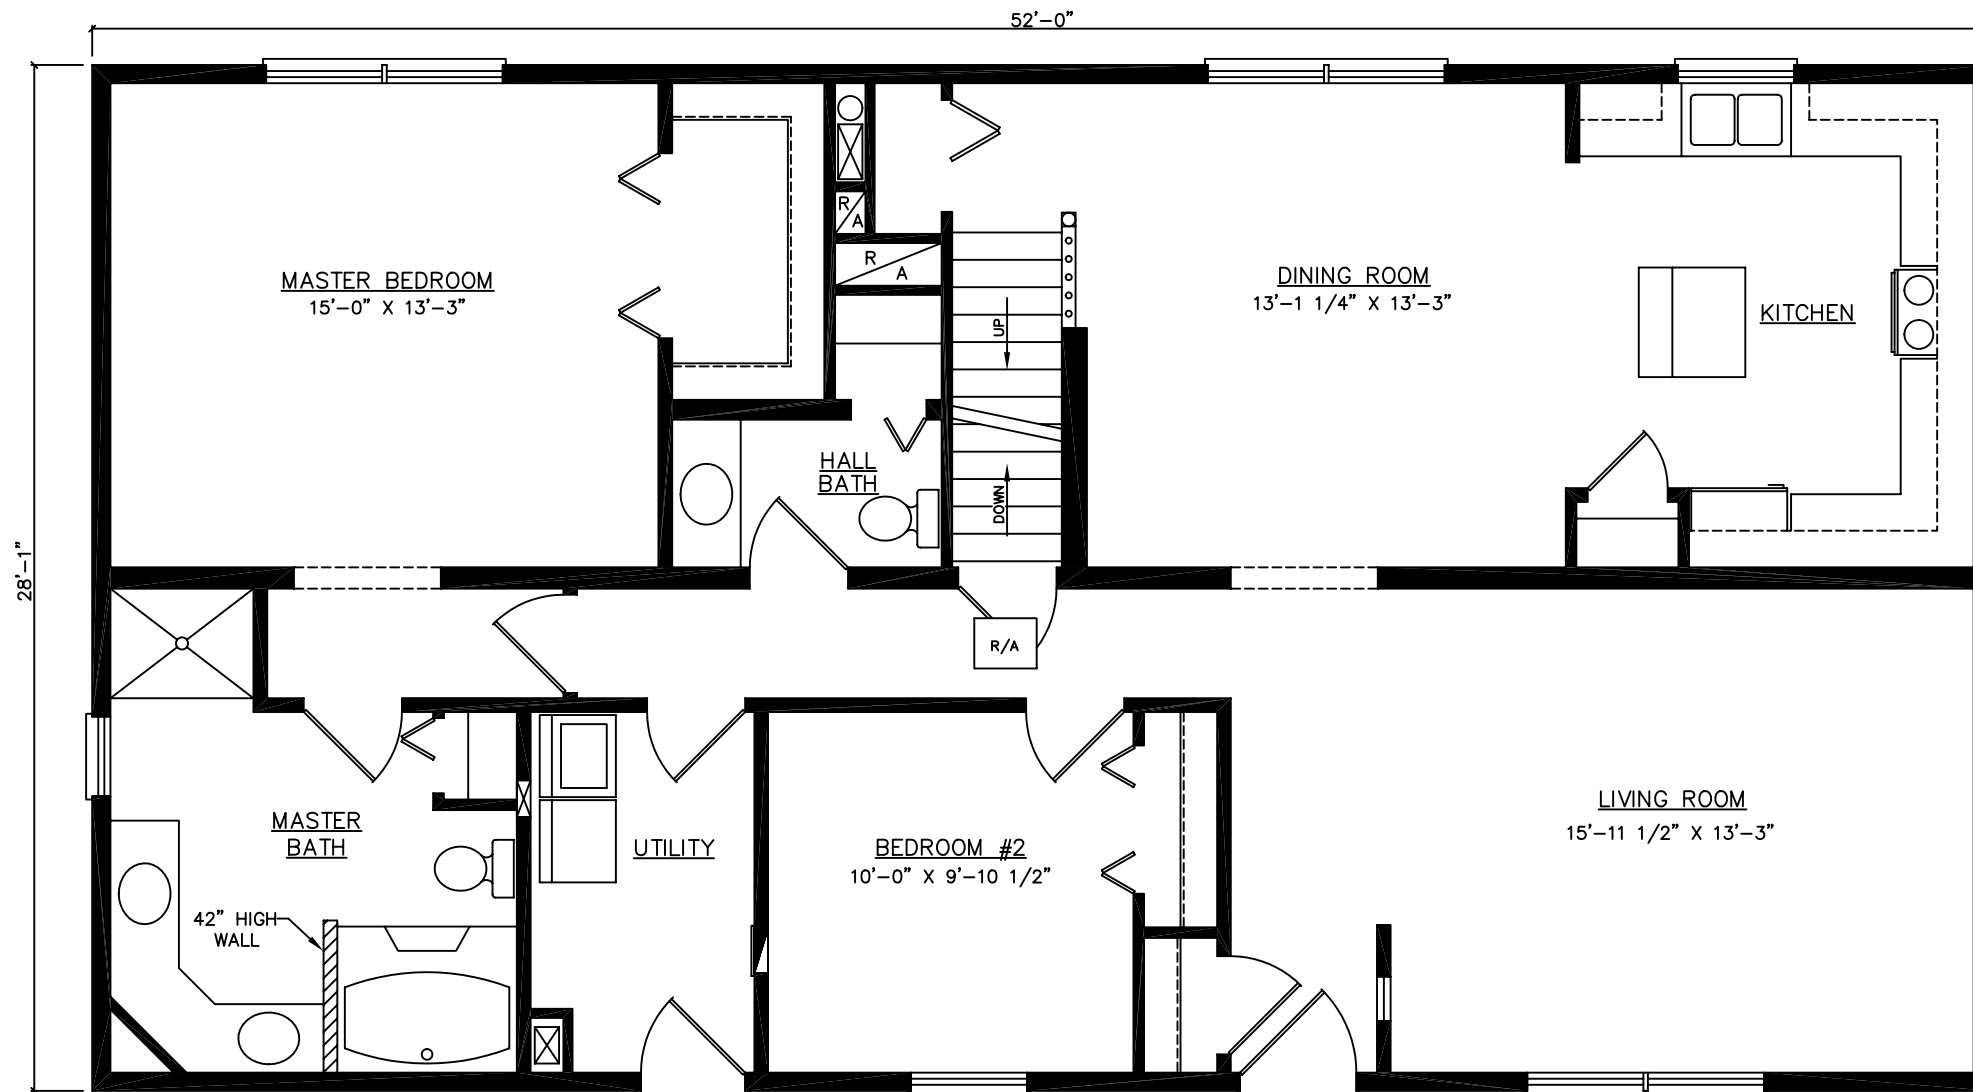

FOR STATE USE ONLY

THESE PLANS AND SPECIFICATIONS ARE THE PROPERTY OF HECKAMAN HOMES AND MAY NOT BE USED WITHOUT THEIR CONSENT.

CRAFTECH BUILDING SYSTEMS, INC.  
d/b/a HECKAMAN HOMES  
NAPPANEE, INDIANA 46550





JOB #  
DWN BY: T.I.  
FILE # 52HARABP-1

REVISIONS:

SCALE: 3/16"=1'-0"  
DATE: 10-13-05

FLOOR PLAN  
BASEMENT  
LAYOUT

MODEL: HARTFORD  
DWG # 52HARA  
SHEET: 5

 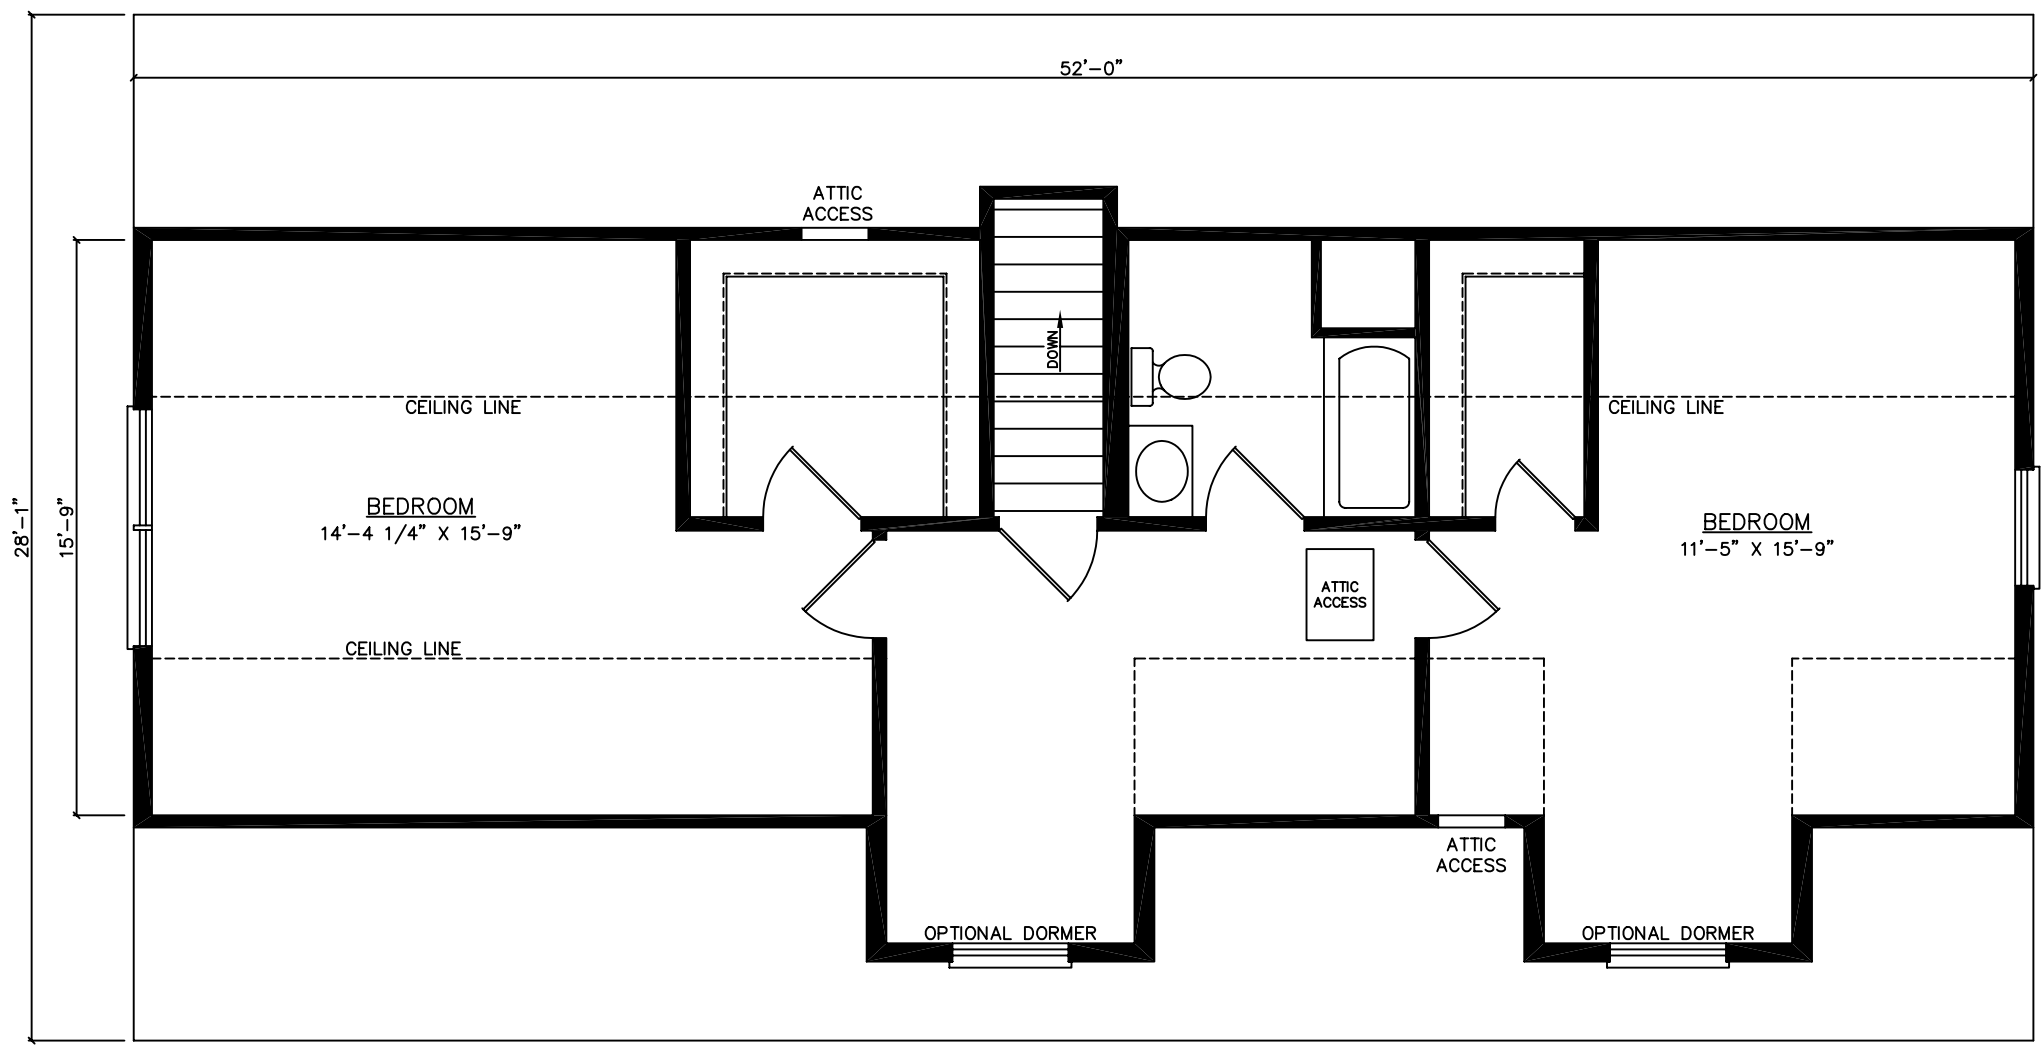

WINDOW CONFIGURATION  
WHEN OPT. DORMER  
IS NOT INSTALLED  
(TYP. BOTH ENDS.)

FOR STATE USE ONLY

THESE PLANS AND SPECIFICATIONS ARE THE PROPERTY OF HECKAMAN HOMES AND MAY NOT BE USED WITHOUT THEIR CONSENT.

CRAFTECH BUILDING SYSTEMS, INC.  
d/b/a HECKAMAN HOMES  
NAPPANEE, INDIANA 46550



JOB #  
DWN BY: T.I.  
FILE # 52HARAUS-1

REVISIONS:

SCALE: 3/16"=1'-0"  
DATE: 10-13-05

\* SUGGESTED UPPER LEVEL LAYOUT

MODEL: HARTFORD  
DWG # 52HARA  
SHEET: 6A