

| |
|--------------------|
| FOR STATE USE ONLY |
| |
| |
| |

THESE PLANS AND SPECIFICATIONS ARE THE PROPERTY OF HECKAMAN HOMES AND MAY NOT BE USED WITHOUT THEIR CONSENT.

CRAFTECH BUILDING SYSTEMS, INC.
d/b/a HECKAMAN HOMES
NAPPANEE, INDIANA 46550




JOB #
DWN BY: T.I.
FILE # 58HERACP-1

| |
|------------|
| REVISIONS: |
| |
| |
| |

SCALE: 3/16"=1'-0"
DATE: 10-10-05

FLOOR PLAN
CRAWLSPACE LAYOUT

MODEL: HERMITAGE
DWG # 58HERA
SHEET: 4

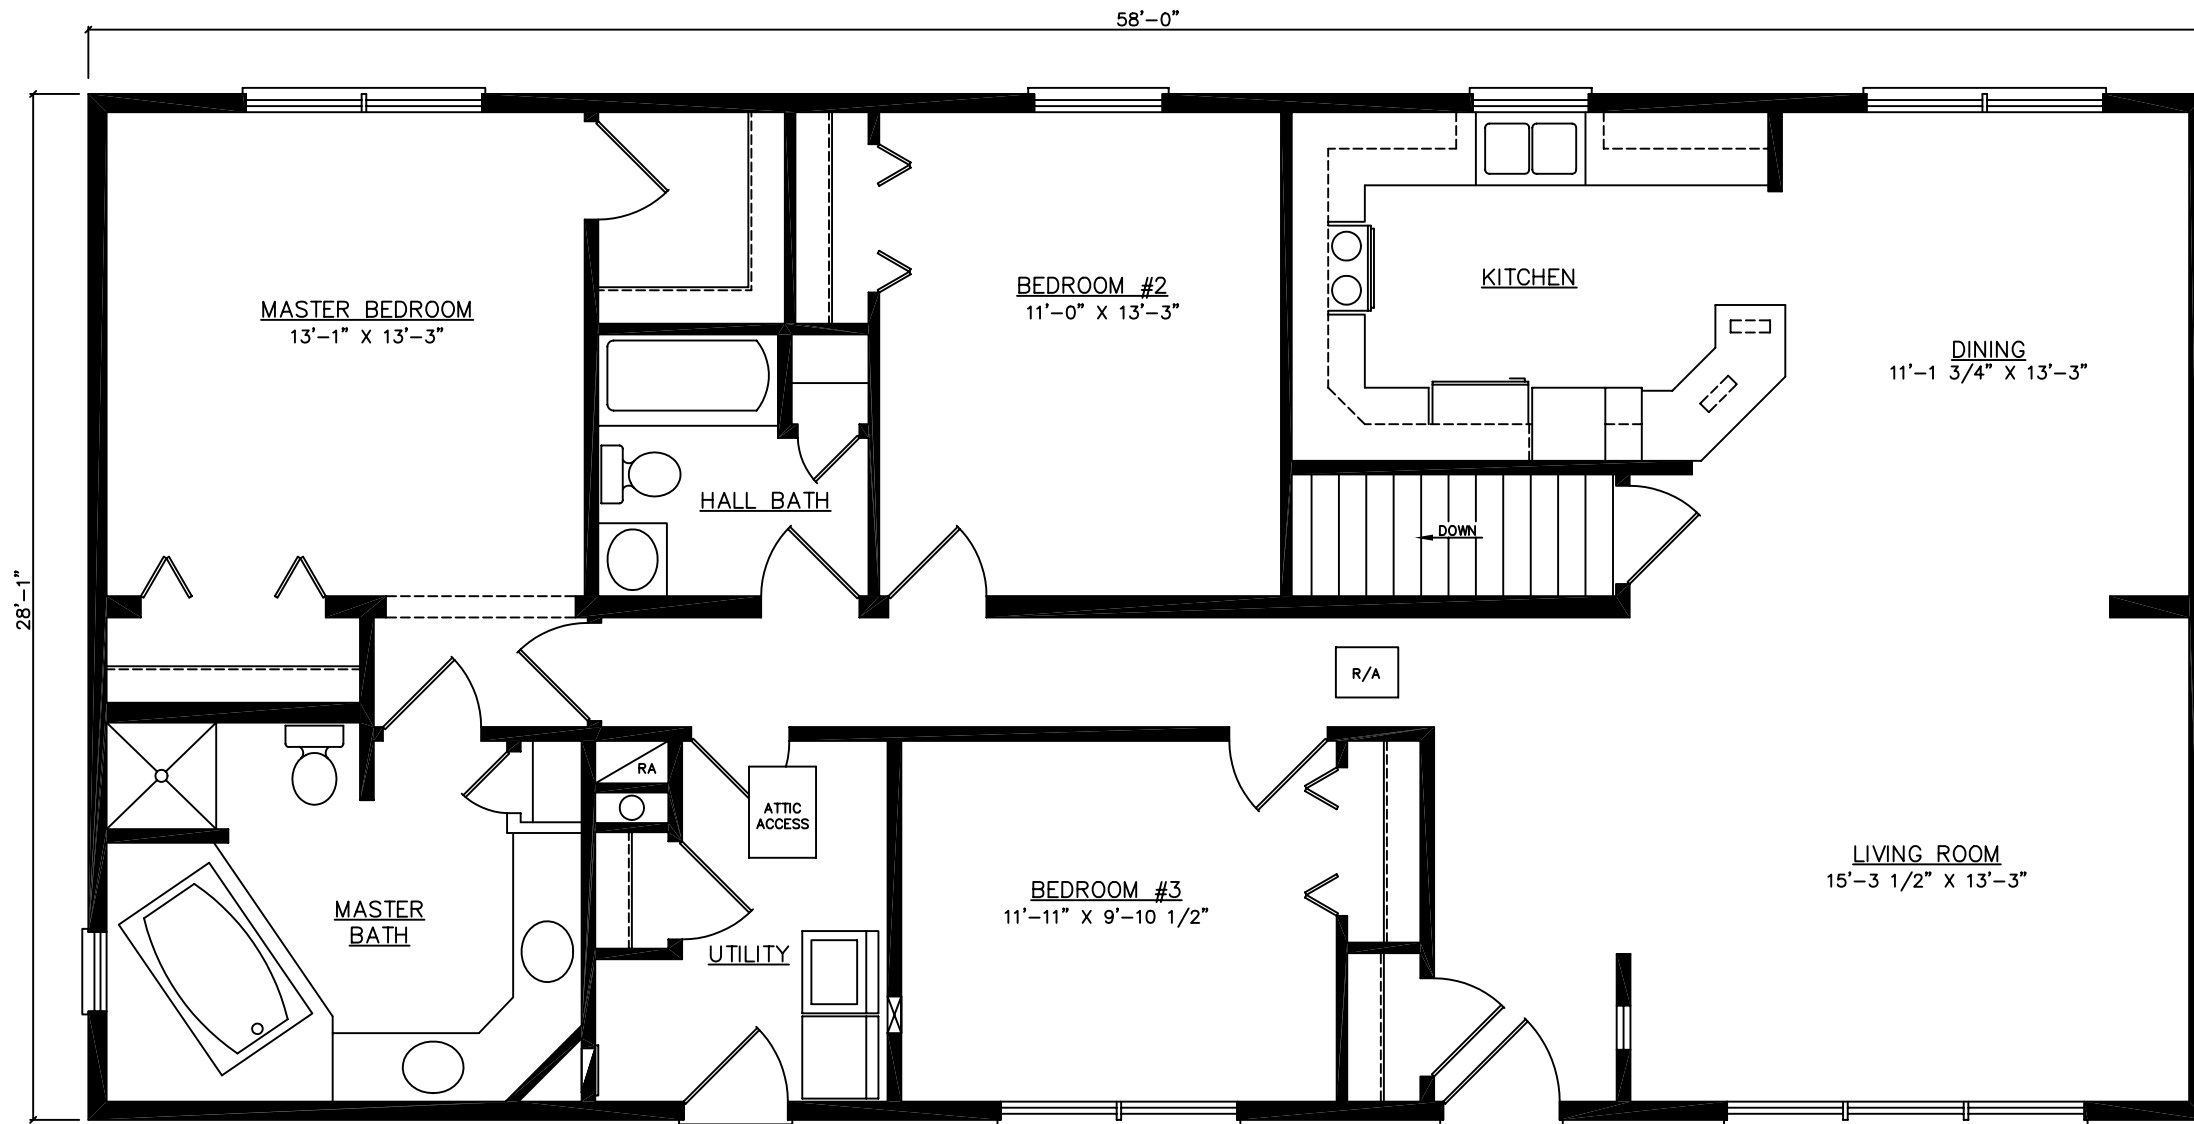

FOR STATE USE ONLY

THESE PLANS AND SPECIFICATIONS ARE THE PROPERTY OF HECKAMAN HOMES AND MAY NOT BE USED WITHOUT THEIR CONSENT.

CRAFTECH BUILDING SYSTEMS, INC.
d/b/a HECKAMAN HOMES
NAPPANEE, INDIANA 46550



JOB #
DWN BY: T.I.
FILE # 58HERABP-1

| REVISIONS: |
|------------|
| |
| |
| |

SCALE: 3/16"=1'-0"
DATE: 10-10-05

FLOOR PLAN
BASEMENT LAYOUT

MODEL: HERMITAGE
DWG # 58HERA
SHEET: 5