

FOR STATE USE ONLY

THESE PLANS AND SPECIFICATIONS ARE THE PROPERTY OF HECKAMAN HOMES AND MAY NOT BE USED WITHOUT THEIR CONSENT.

CRAFTECH BUILDING SYSTEMS, INC.  
d/b/a HECKAMAN HOMES  
NAPPANEE, INDIANA 46550




JOB NO:  
DWN BY: M.R.  
FILE: 46INDACP

REVISIONS:

SCALE: 1/4" = 1'-0"  
DATE: 11-15-05

FLOOR PLAN  
CRAWLSPACE  
LAYOUT

MODEL: INDEPENDENCE  
DWG NO: 46INDA  
SHEET: 4

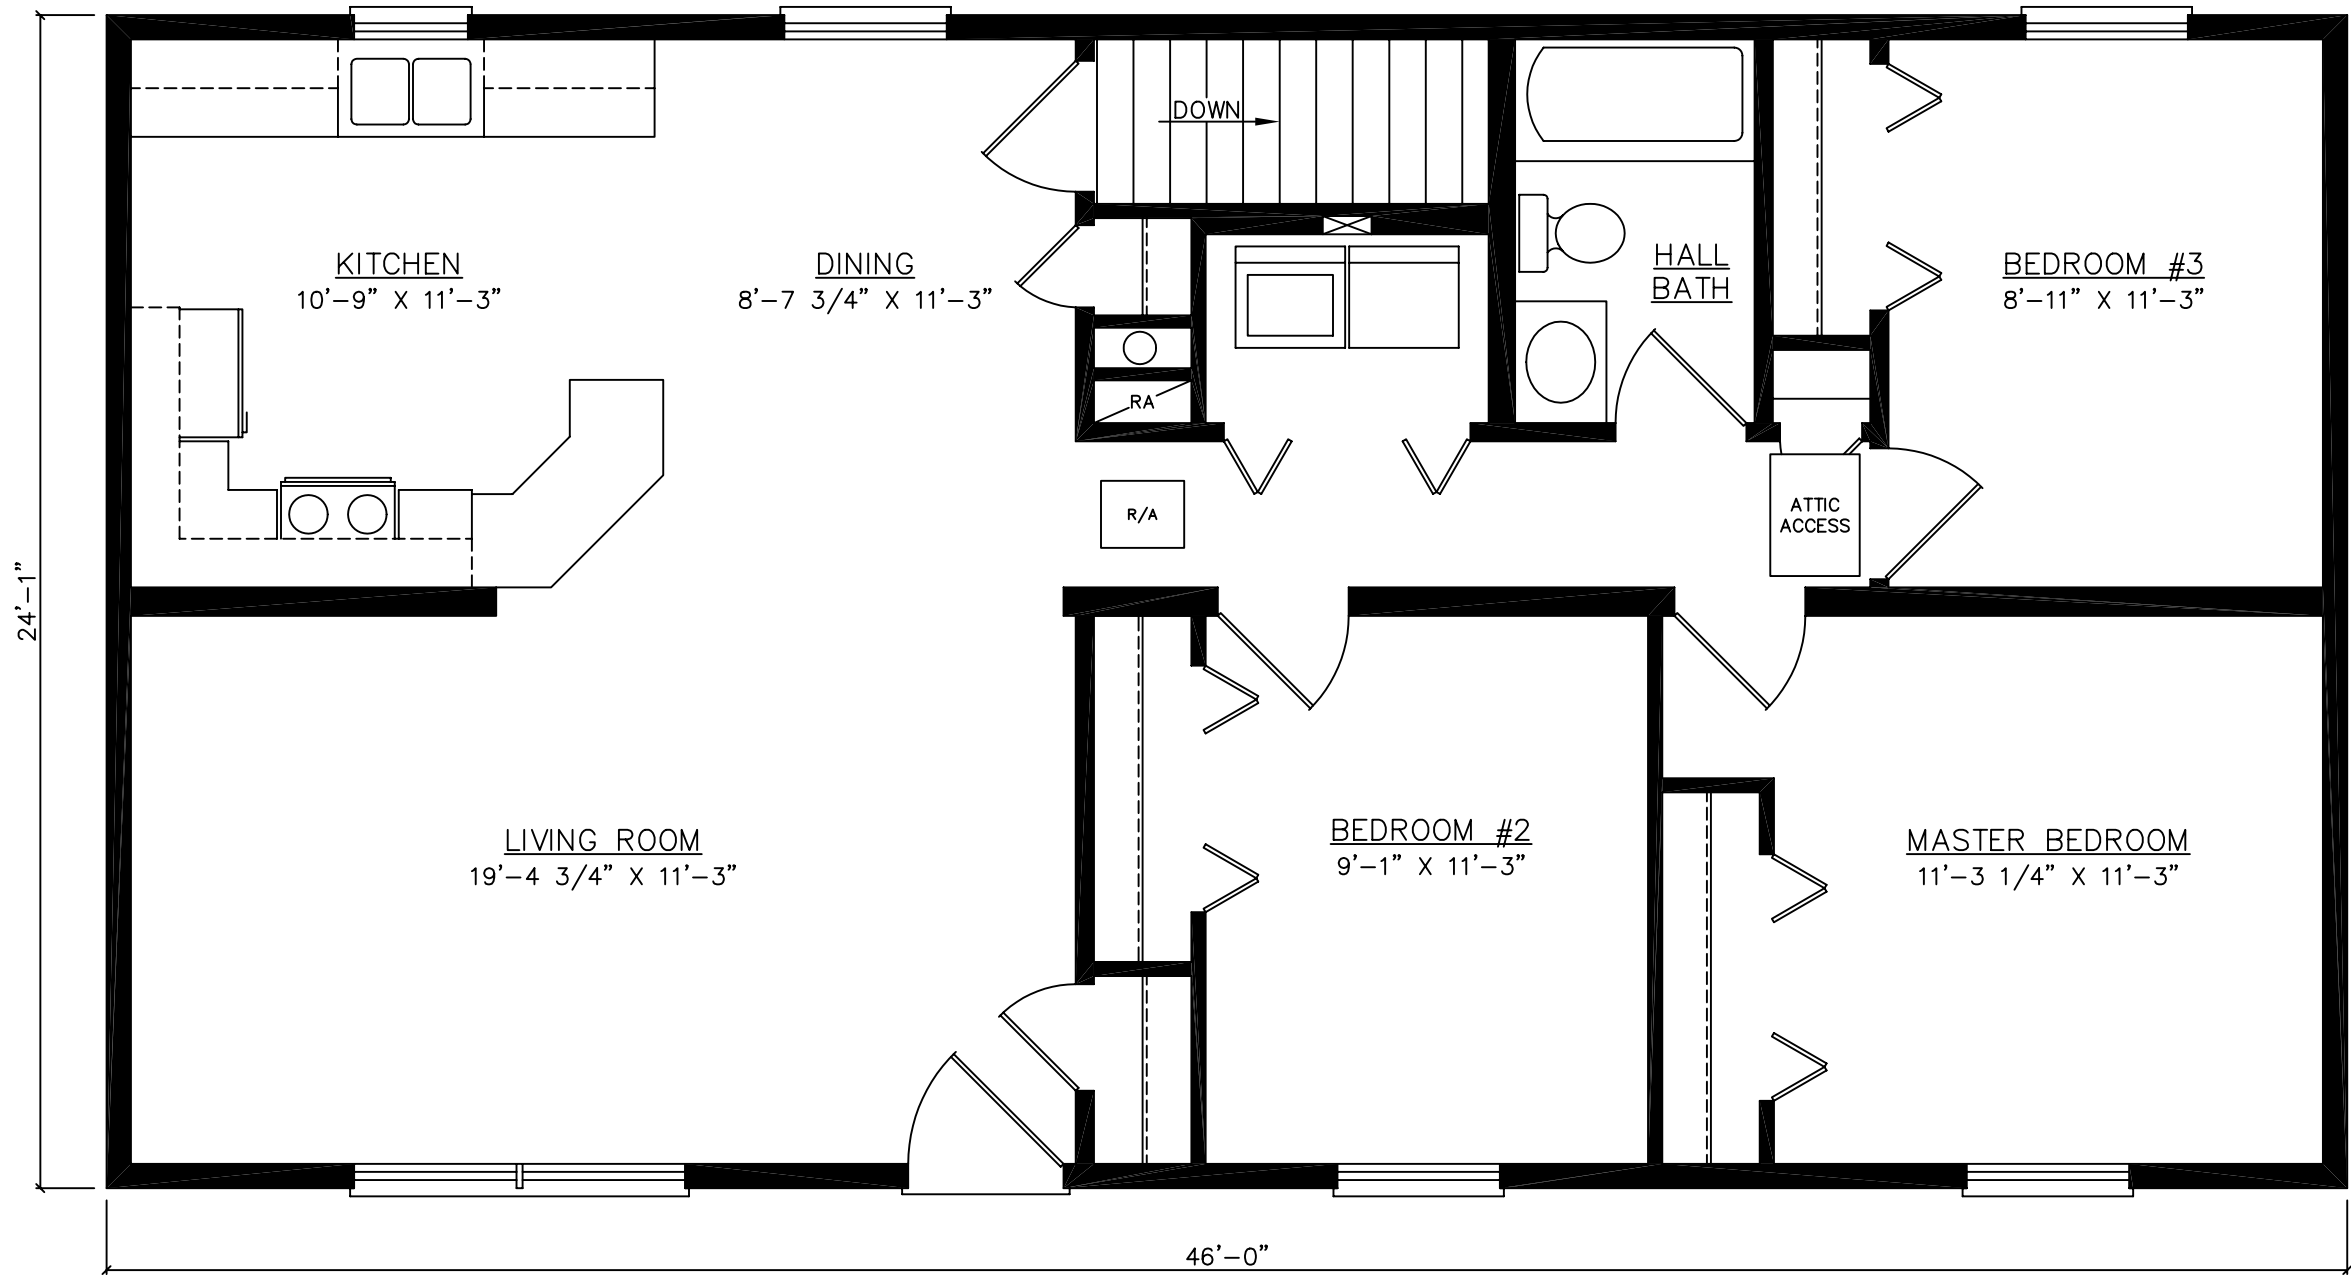

FOR STATE USE ONLY

THESE PLANS AND SPECIFICATIONS ARE THE PROPERTY OF HECKAMAN HOMES AND MAY NOT BE USED WITHOUT THEIR CONSENT.

CRAFTECH BUILDING SYSTEMS, INC.  
 d/b/a HECKAMAN HOMES  
 NAPPANEE, INDIANA 46550



JOB NO:  
 DWN BY: M.R.  
 FILE: 46INDABP-1

REVISIONS:

SCALE: 1/4"=1'-0"  
 DATE: 11-15-05

FLOOR PLAN  
 BASEMENT  
 LAYOUT

MODEL: INDEPENDENCE  
 DWG NO: 46INDA  
 SHEET: 5