

FOR STATE USE ONLY

THESE PLANS AND SPECIFICATIONS ARE THE PROPERTY OF HECKAMAN HOMES AND MAY NOT BE USED WITHOUT THEIR CONSENT.

CRAFTECH BUILDING SYSTEMS, INC.  
d/b/a HECKAMAN HOMES  
NAPPANEE, INDIANA 46550




JOB NO:  
DWN BY: S.V.V.  
FILE: 52LAKACP-1

REVISIONS:

SCALE: 1/4"=1'-0"  
DATE: 10-15-05

FLOOR PLAN  
CRAWLSPACE  
LAYOUT

MODEL: LAKEVIEW  
DWG NO: 52LAKA  
SHEET: 4

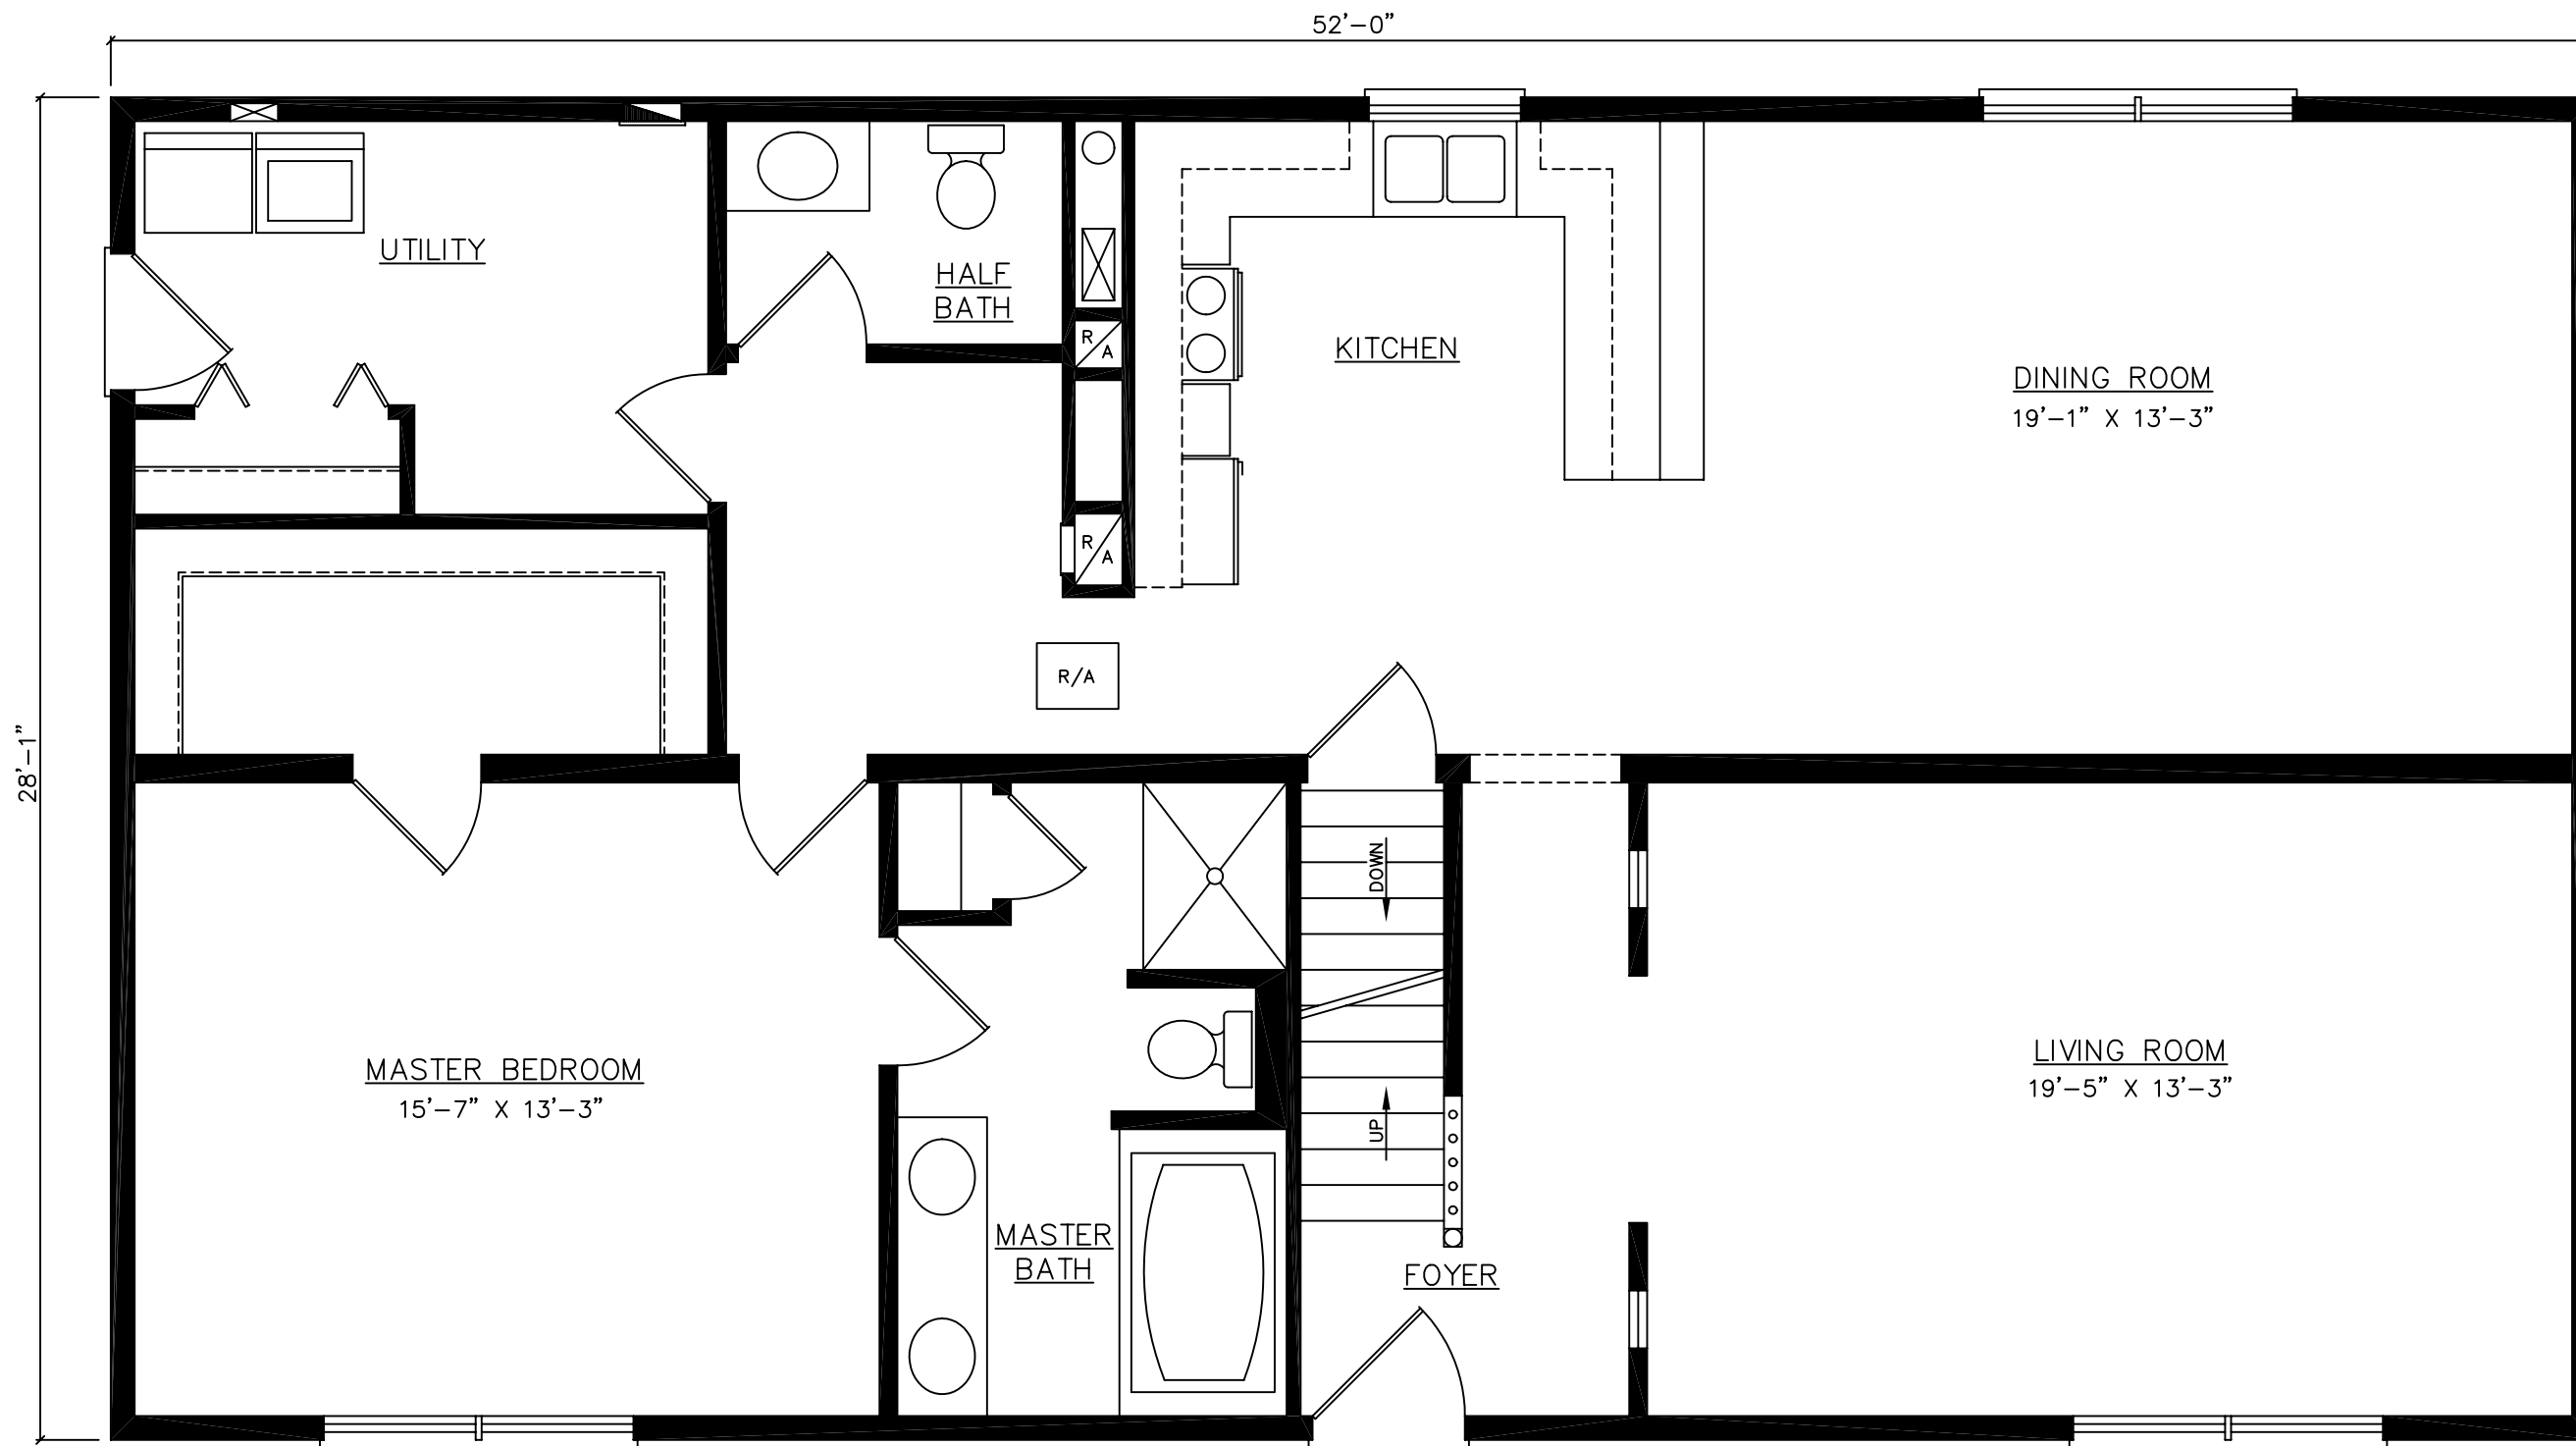

FOR STATE USE ONLY

THESE PLANS AND SPECIFICATIONS ARE THE PROPERTY OF HECKAMAN HOMES AND MAY NOT BE USED WITHOUT THEIR CONSENT.

CRAFTECH BUILDING SYSTEMS, INC.  
d/b/a HECKAMAN HOMES  
NAPPANEE, INDIANA 46550





JOB NO:  
DWN BY: S.V.V.  
FILE: 52LAKABP-1

REVISIONS:

SCALE: 1/4"=1'-0"  
DATE: 10-15-05

FLOOR PLAN  
BASEMENT  
LAYOUT

MODEL: LAKEVIEW  
DWG NO: 52LAKA  
SHEET: 5

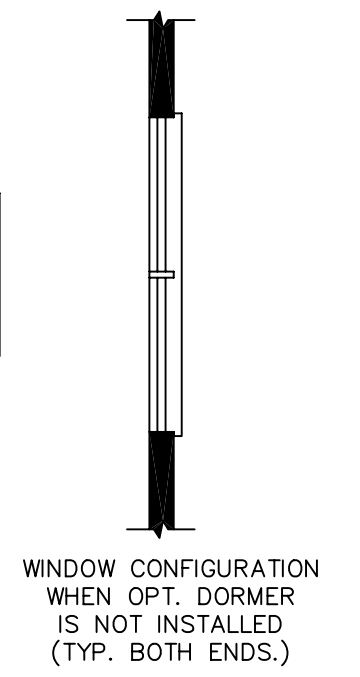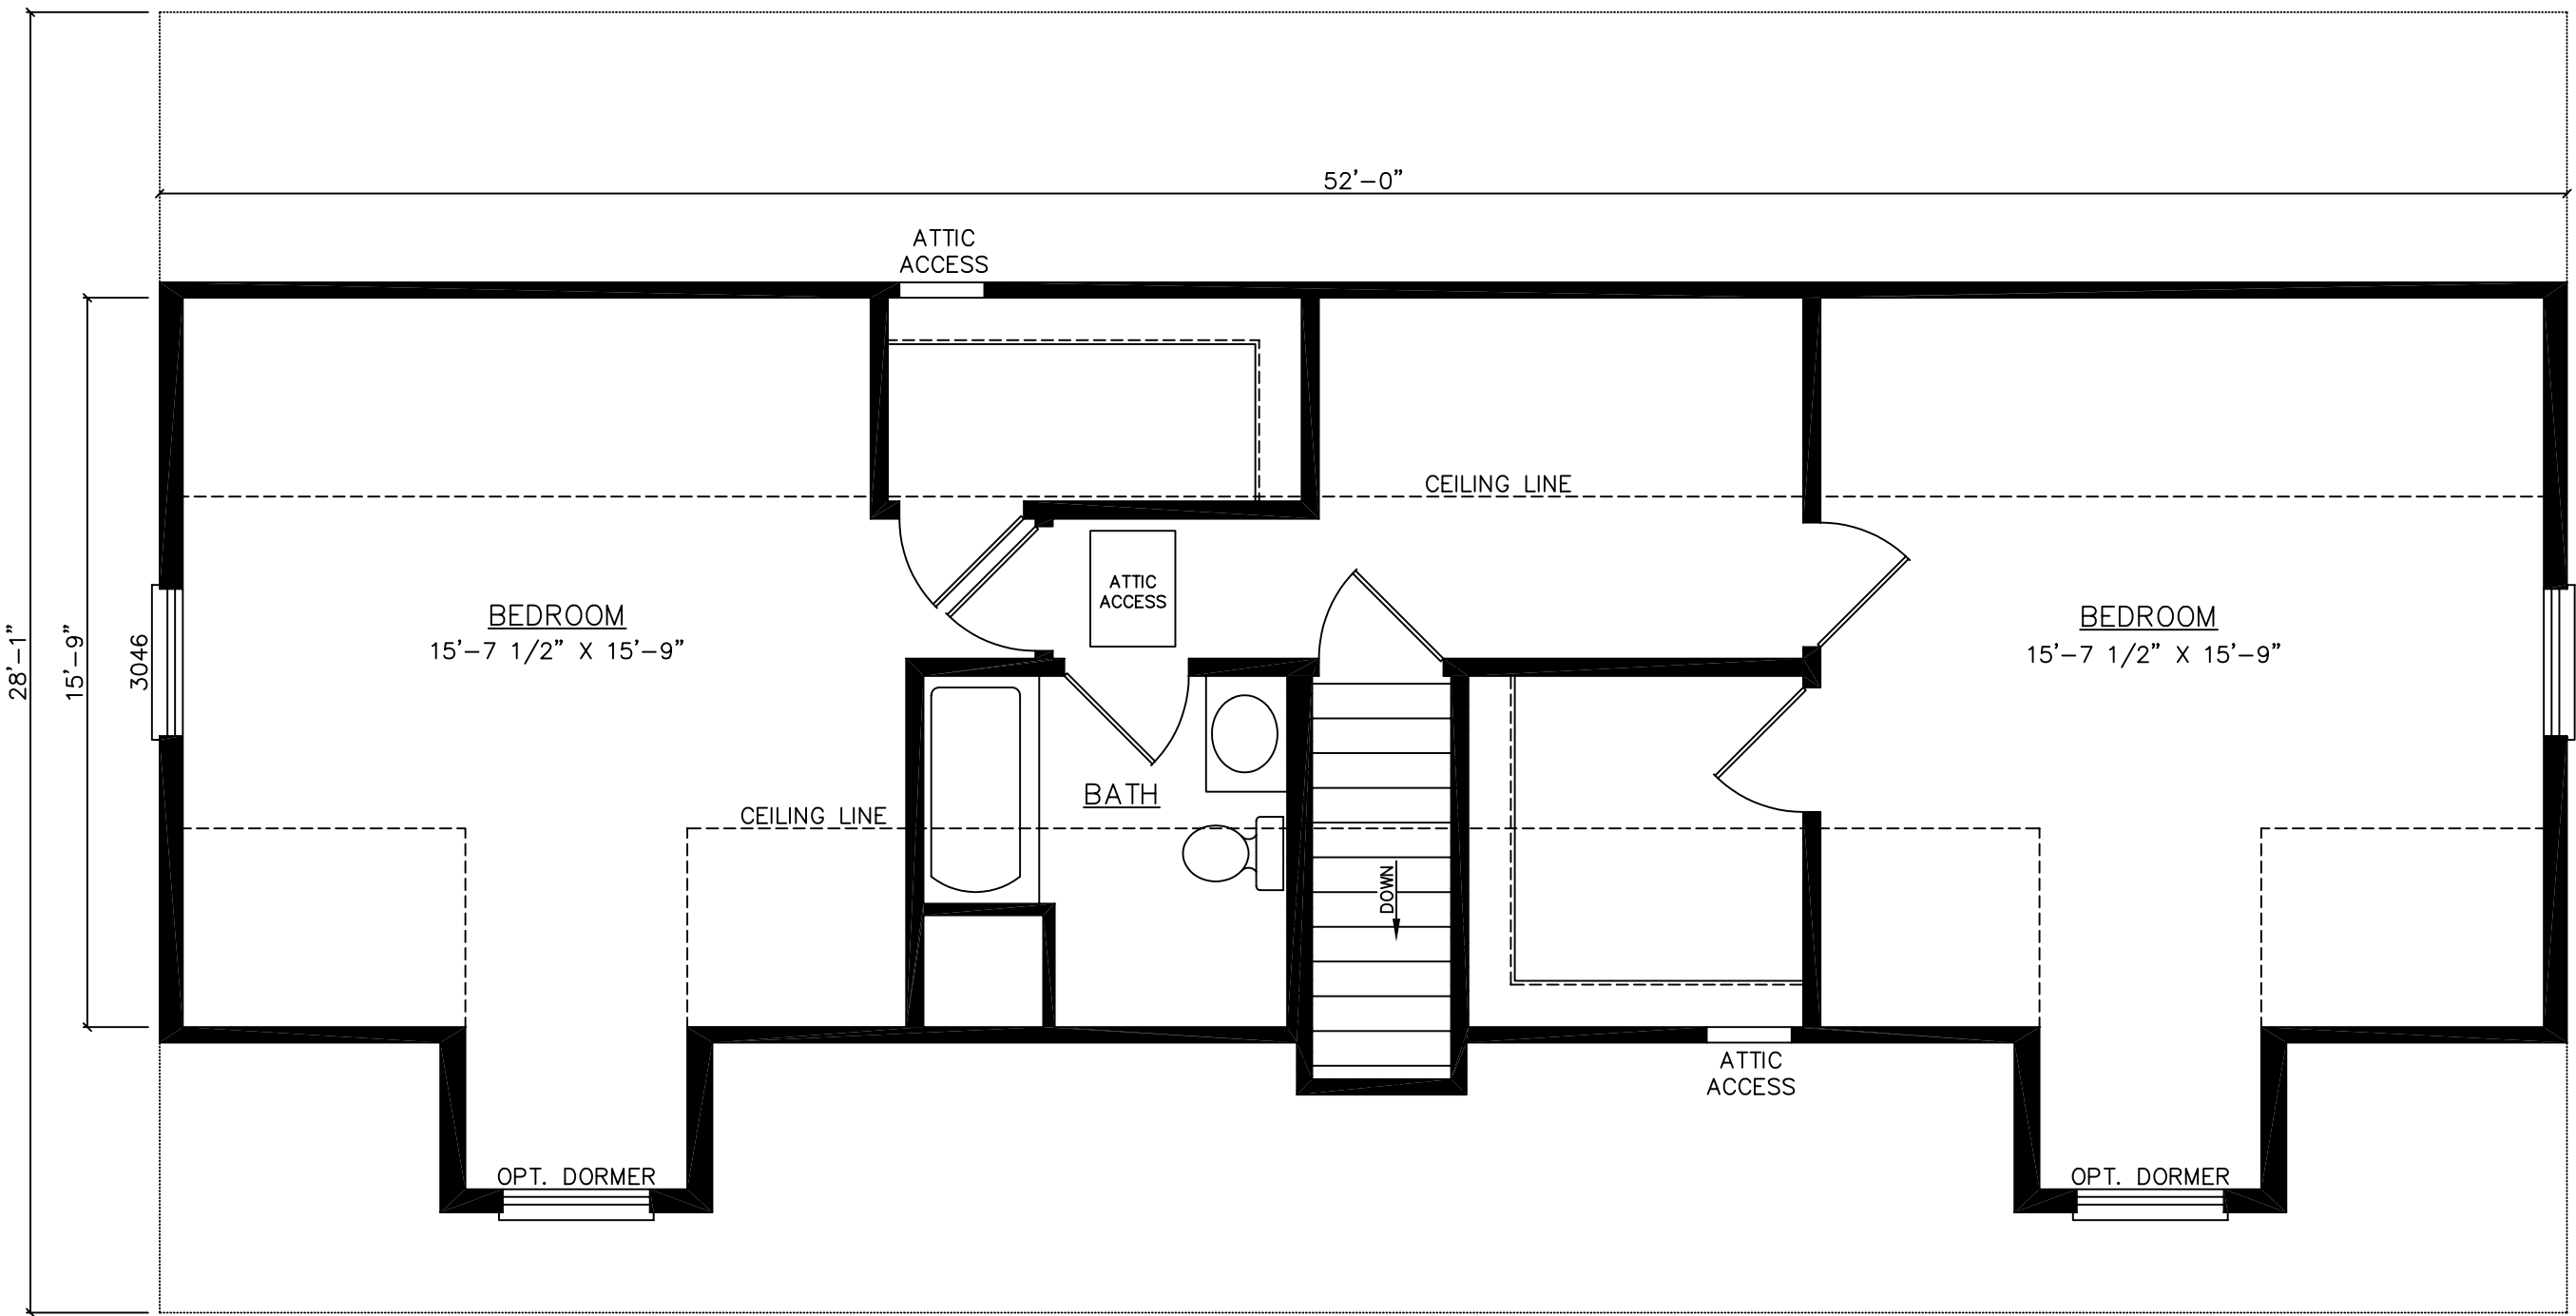

FOR STATE USE ONLY

THESE PLANS AND SPECIFICATIONS ARE THE PROPERTY OF HECKAMAN HOMES AND MAY NOT BE USED WITHOUT THEIR CONSENT.

CRAFTECH BUILDING SYSTEMS, INC.  
d/b/a HECKAMAN HOMES  
NAPPANEE, INDIANA 46550



JOB NO:  
DWN BY: S.V.V.  
FILE: 52LAKAUS-1

REVISIONS:

SCALE: 1/4"=1'-0"  
DATE: 11-15-05

\* SUGGESTED UPPER LEVEL LAYOUT

MODEL: LAKEVIEW  
DWG NO: 52LAKA  
SHEET: 6A