

FOR STATE USE ONLY

THESE PLANS AND SPECIFICATIONS ARE THE PROPERTY OF HECKAMAN HOMES AND MAY NOT BE USED WITHOUT THEIR CONSENT.

CRAFTECH BUILDING SYSTEMS, INC.
d/b/a HECKAMAN HOMES
NAPPANEE, INDIANA 46550




JOB #
DWN BY: M.R.
FILE # 48NANACP-1

REVISIONS:

SCALE: 3/16"=1'-0"
DATE: 10-22-05

FLOOR PLAN
CRAWLSPACE LAYOUT

MODEL: NANTUCKET
DWG # 48NANA
SHEET: 4

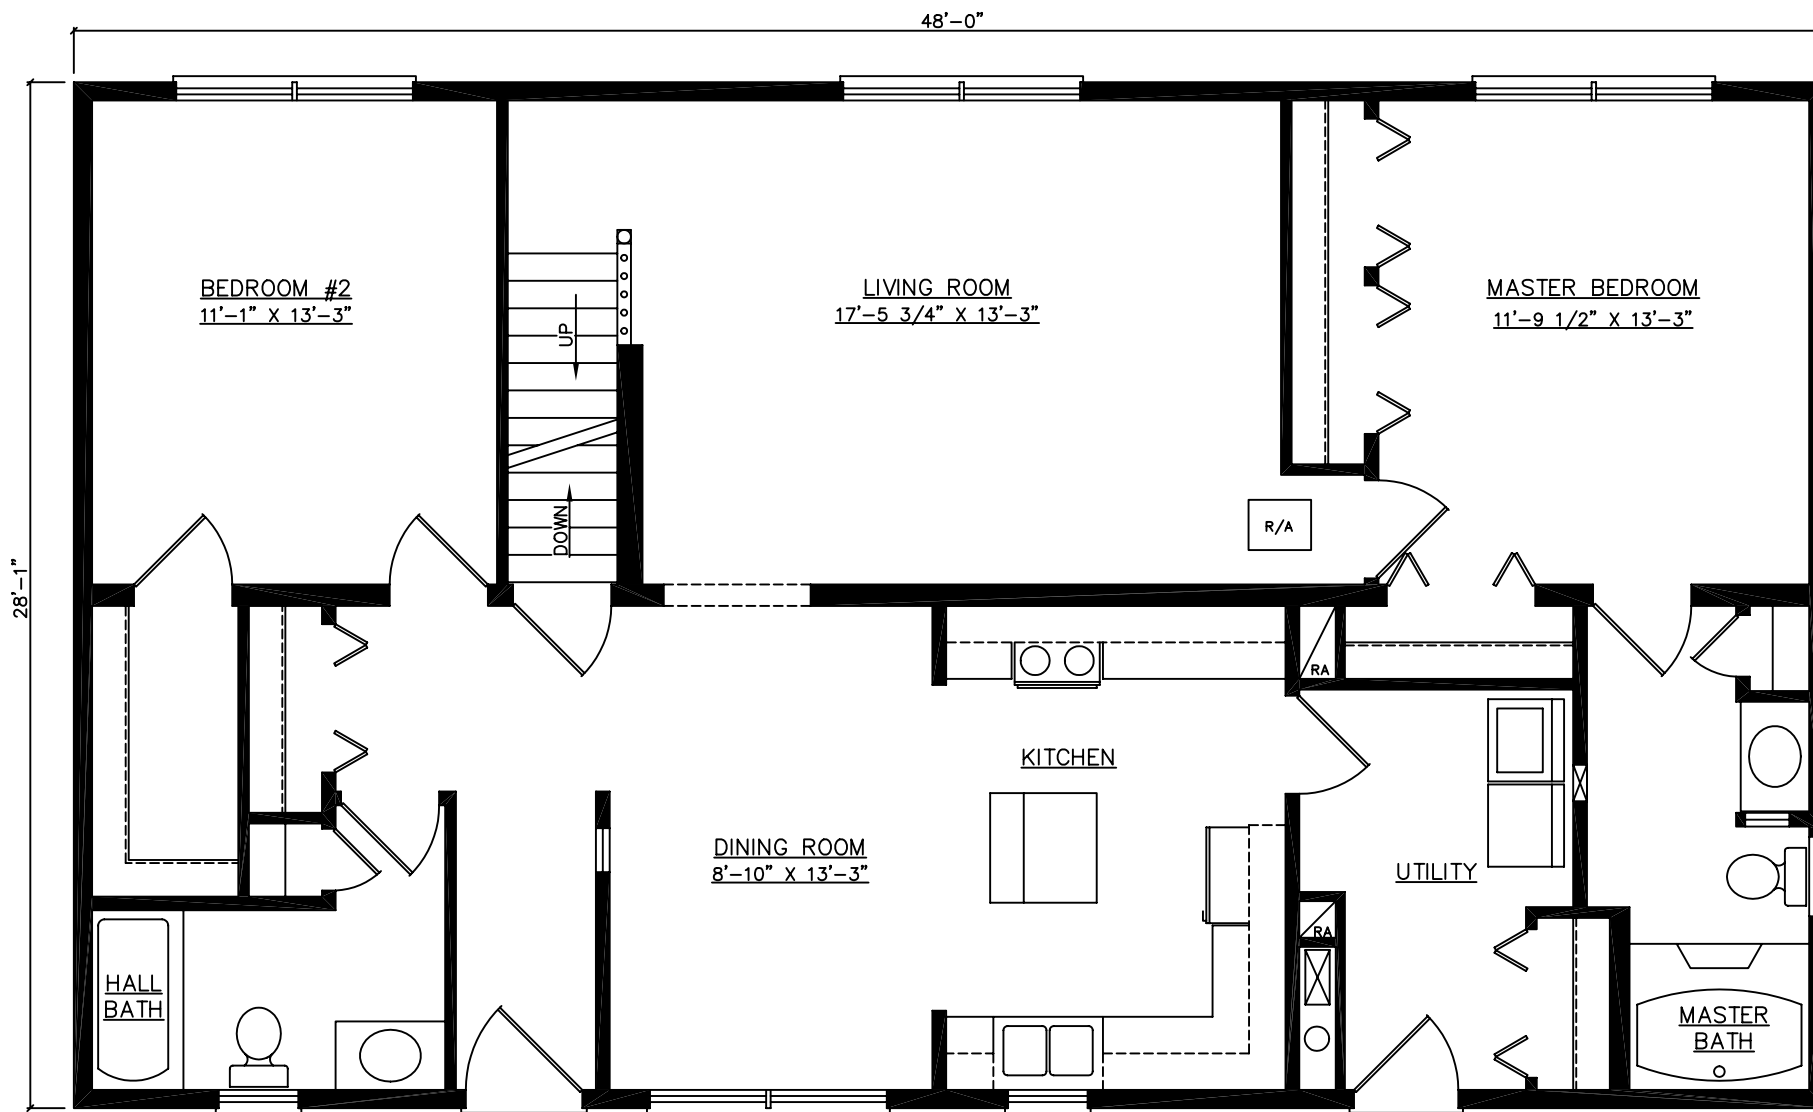

FOR STATE USE ONLY

THESE PLANS AND SPECIFICATIONS ARE THE PROPERTY OF HECKAMAN HOMES AND MAY NOT BE USED WITHOUT THEIR CONSENT.

CRAFTECH BUILDING SYSTEMS, INC.
d/b/a HECKAMAN HOMES
NAPPANEE, INDIANA 46550





JOB #
DWN BY: M.R.
FILE # 48NANABP-1

REVISIONS:

SCALE: 3/16"=1'-0"
DATE: 10-22-05

FLOOR PLAN
BASEMENT
LAYOUT

MODEL: NANTUCKET
DWG # 48NANA
SHEET: 5

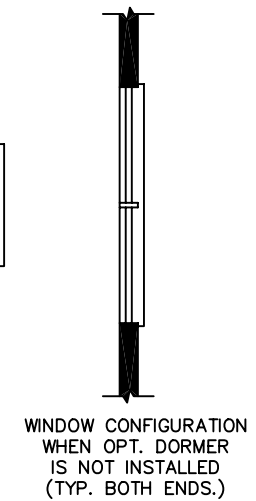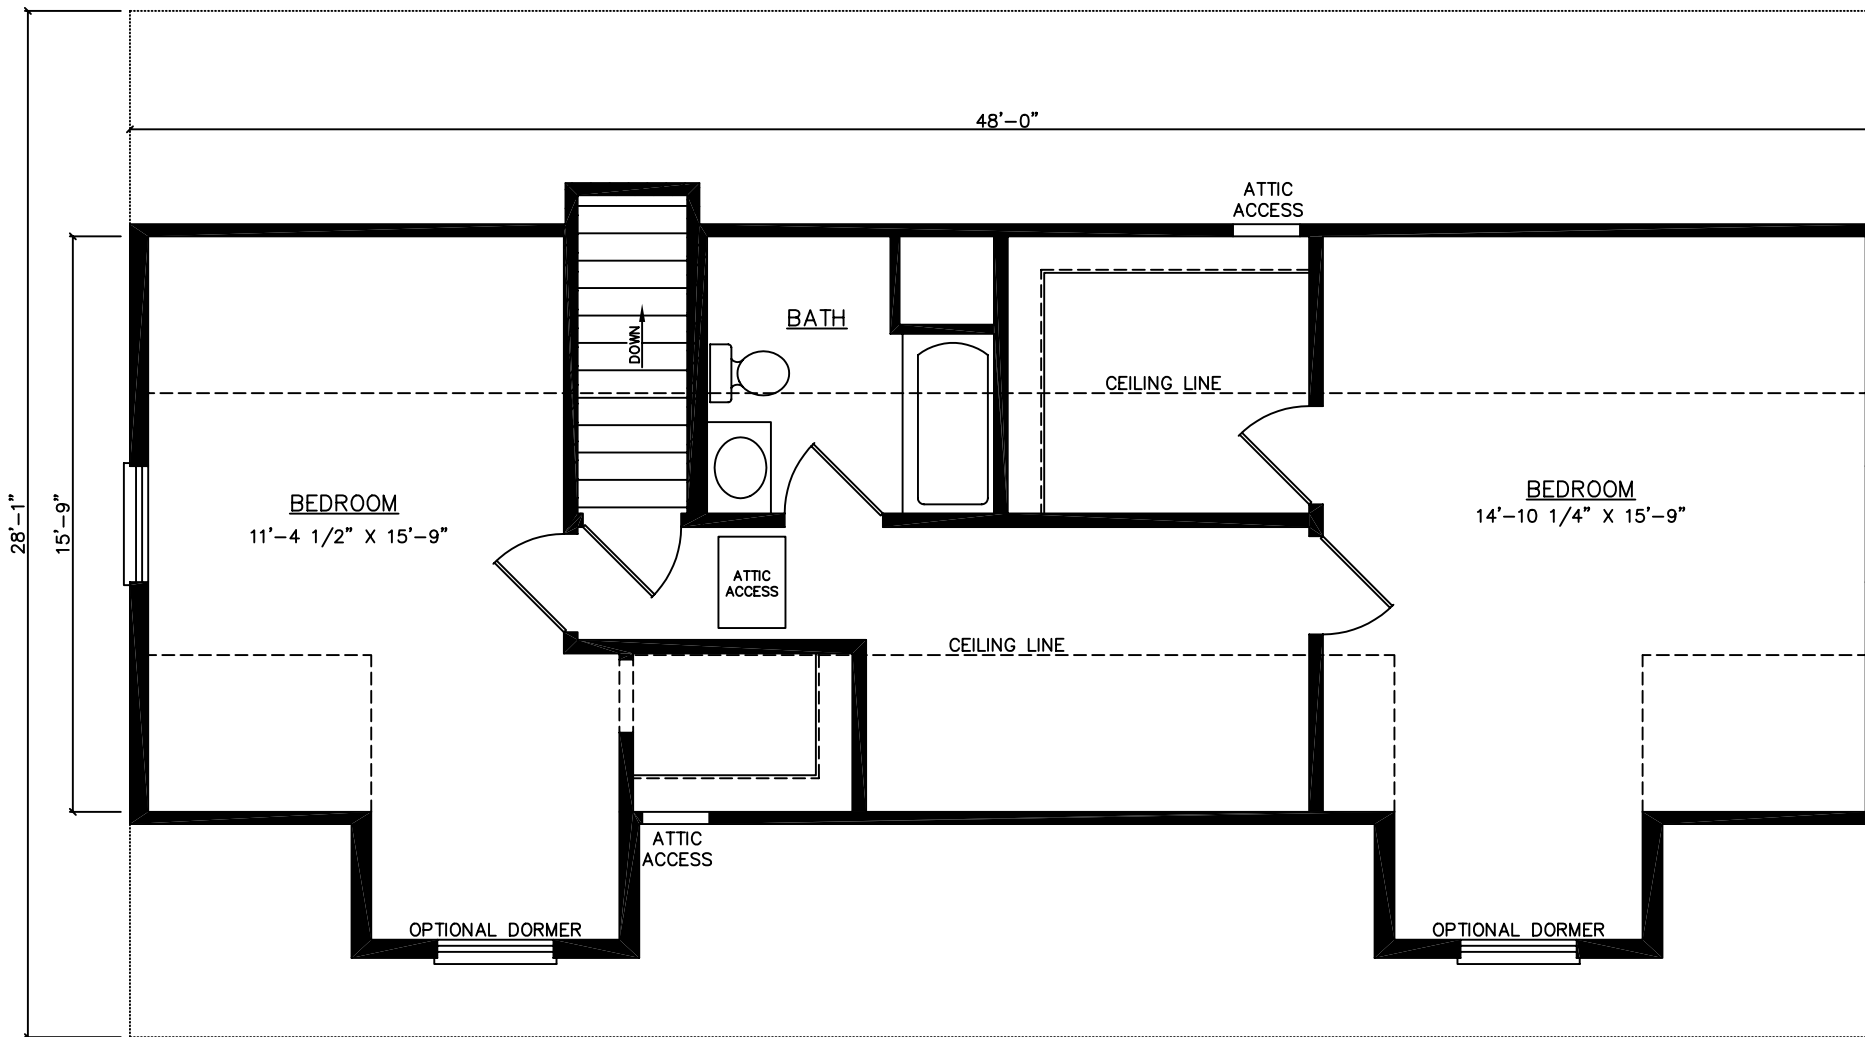

FOR STATE USE ONLY

THESE PLANS AND SPECIFICATIONS ARE THE PROPERTY OF HECKAMAN HOMES AND MAY NOT BE USED WITHOUT THEIR CONSENT.

CRAFTECH BUILDING SYSTEMS, INC.
d/b/a HECKAMAN HOMES
NAPPANEE, INDIANA 46550



JOB #
DWN BY: S.V.V.
FILE # 48NANAUS

REVISIONS:

SCALE: 3/16"=1'-0"
DATE: 10-22-05

*
SUGGESTED
UPPER LEVEL
LAYOUT

MODEL: NANTUCKET
DWG # 48NANA
SHEET: 6A