



FOR STATE USE ONLY

THESE PLANS AND SPECIFICATIONS ARE THE PROPERTY OF HECKAMAN HOMES AND MAY NOT BE USED WITHOUT THEIR CONSENT.

CRAFTECH BUILDING SYSTEMS, INC.  
 d/b/a HECKAMAN HOMES  
 NAPPANEE, INDIANA 46550




JOB NO: .  
 DWN BY: M.R.  
 FILE: 50NATACP-1

REVISIONS:

SCALE: 1/4"=1'-0"  
 DATE: 9-28-05

FLOOR PLAN  
 CRAWLSPACE  
 LAYOUT

MODEL: NATIONAL  
 DWG NO: 50NATA  
 SHEET: 4

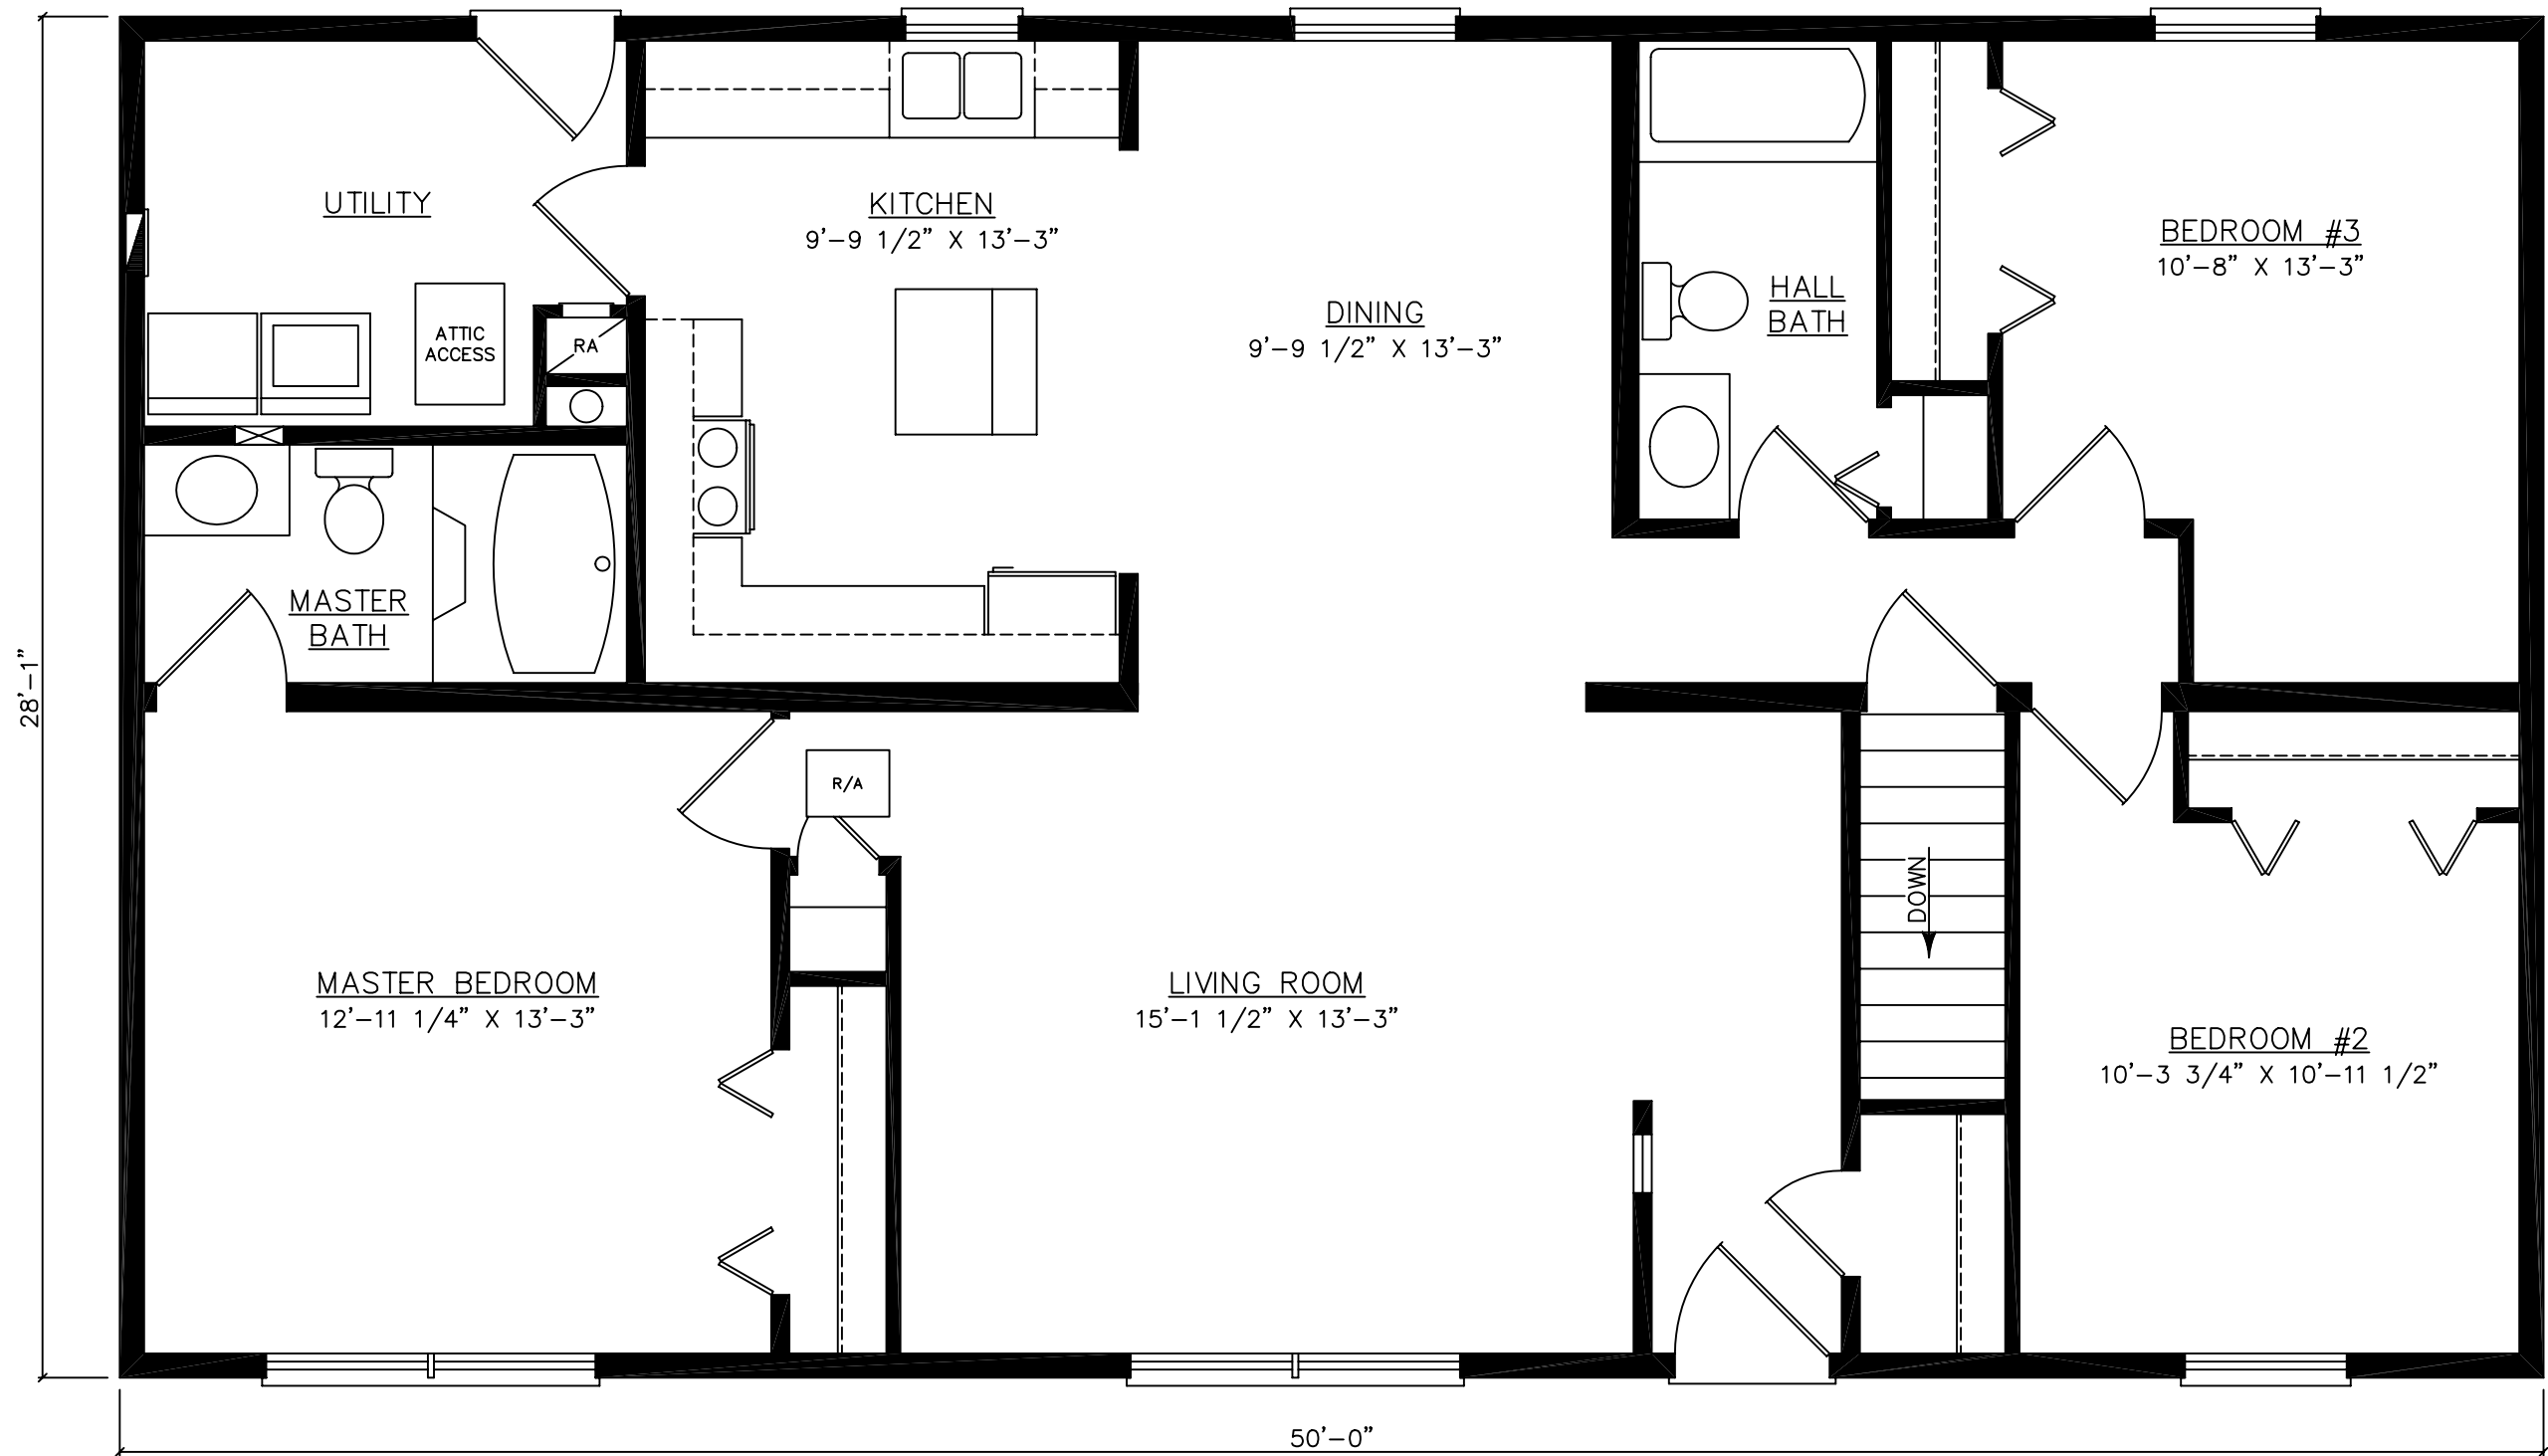

FOR STATE USE ONLY

THESE PLANS AND SPECIFICATIONS ARE THE PROPERTY OF HECKAMAN HOMES AND MAY NOT BE USED WITHOUT THEIR CONSENT.

CRAFTECH BUILDING SYSTEMS, INC.  
d/b/a HECKAMAN HOMES  
NAPPANEE, INDIANA 46550



JOB NO: .  
DWN BY: M.R.  
FILE: 50NATABP-1

REVISIONS:

SCALE: 1/4" = 1'-0"  
DATE: 9-28-05

FLOOR PLAN  
BASEMENT  
LAYOUT

MODEL: NATIONAL  
DWG NO: 50NATA  
SHEET: 5