

FOR STATE USE ONLY

THESE PLANS AND SPECIFICATIONS ARE THE PROPERTY OF HECKAMAN HOMES AND MAY NOT BE USED WITHOUT THEIR CONSENT.

CRAFTECH BUILDING SYSTEMS, INC.
d/b/a HECKAMAN HOMES
NAPPANEE, INDIANA 46550




JOB NO: .
DWN BY: M.R.
FILE: 38PATACP-I

REVISIONS:

SCALE: 1/4"=1'-0"
DATE: 9-29-05

FLOOR PLAN
CRAWLSPACE LAYOUT

MODEL: PATRIOT
DWG NO: 38PATA
SHEET: 4

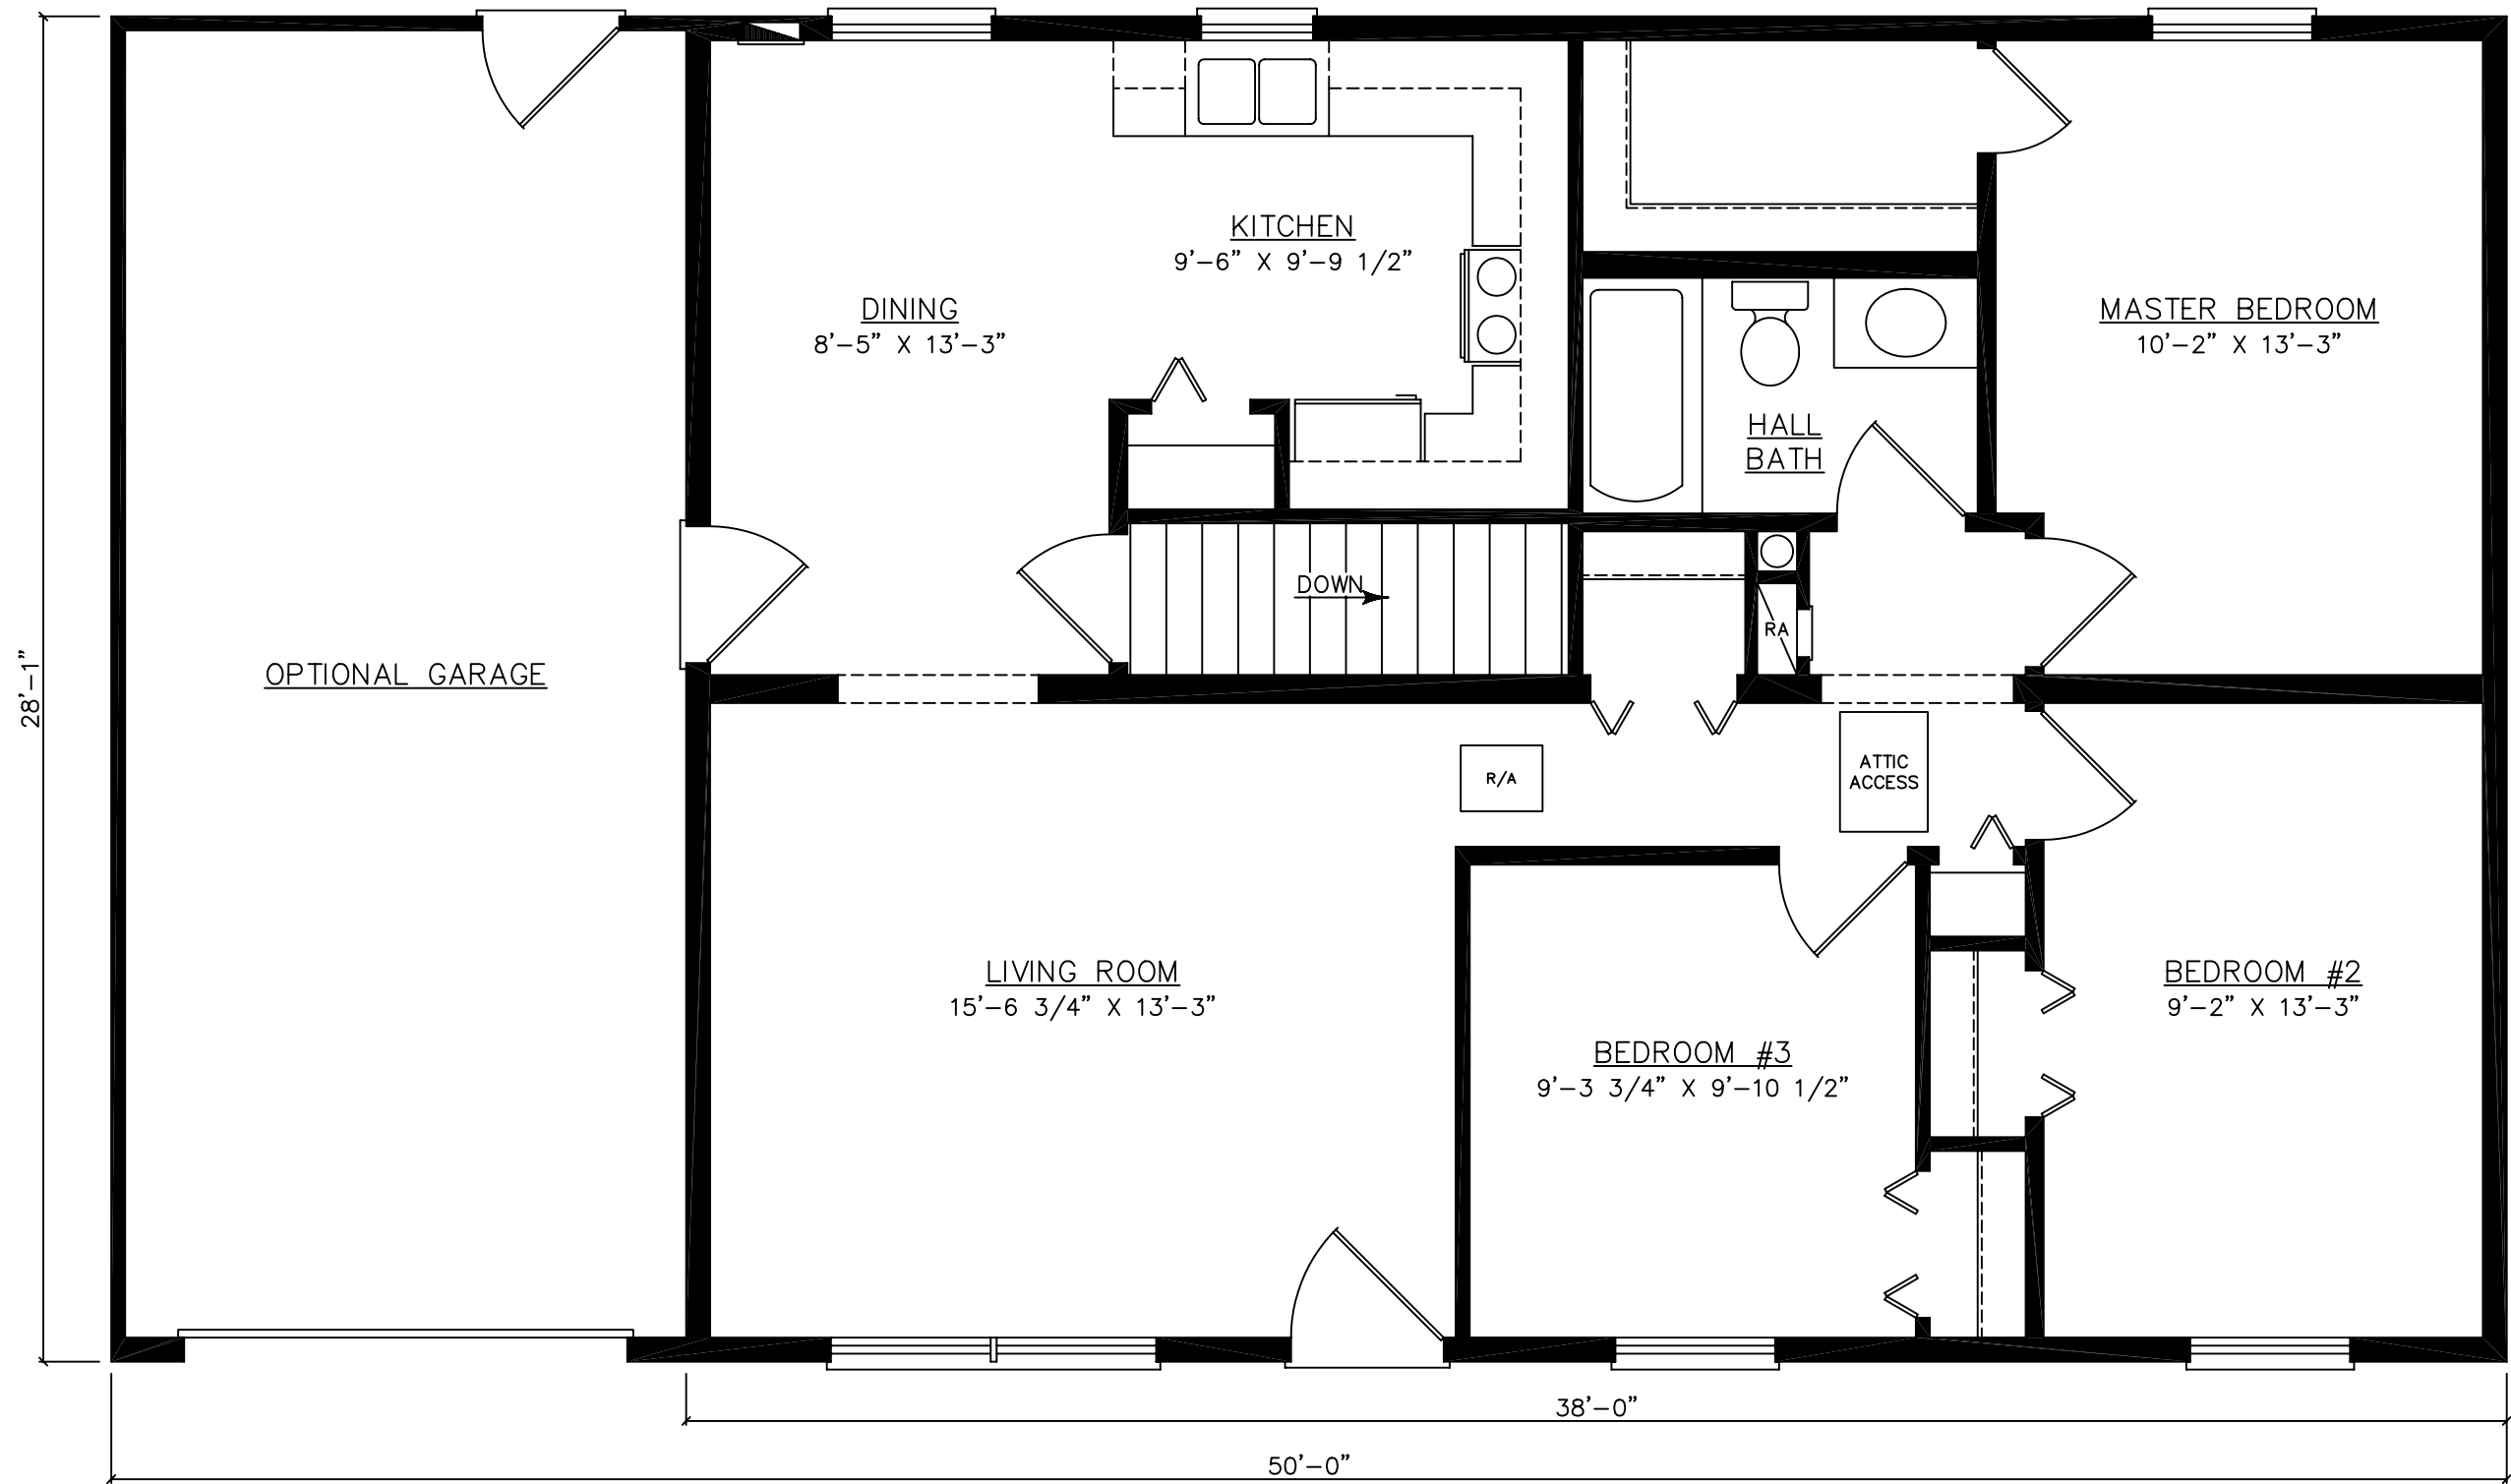

FOR STATE USE ONLY

THESE PLANS AND SPECIFICATIONS ARE THE PROPERTY OF HECKAMAN HOMES AND MAY NOT BE USED WITHOUT THEIR CONSENT.

CRAFTECH BUILDING SYSTEMS, INC.
 d/b/a HECKAMAN HOMES
 NAPPANEE, INDIANA 46550



JOB NO: .
 DWN BY: M.R.
 FILE: 38PATABP

REVISIONS:

SCALE: 1/4" = 1'-0"
 DATE: 9-29-05

FLOOR PLAN
 BASEMENT LAYOUT

MODEL: PATRIOT
 DWG NO: 38PATA
 SHEET: 5