

FOR STATE USE ONLY

THESE PLANS AND SPECIFICATIONS ARE THE PROPERTY OF HECKAMAN HOMES AND MAY NOT BE USED WITHOUT THEIR CONSENT.

CRAFTECH BUILDING SYSTEMS, INC.
d/b/a HECKAMAN HOMES
NAPPANEE, INDIANA 46550




JOB #
DWN BY: M.R.
FILE # 56STMACP-1

REVISIONS:

SCALE: 3/16"=1'-0"
DATE: 10-5-05

FLOOR PLAN
CRAWLSPACE
LAYOUT

MODEL: STAMFORD
DWG # 56STMA
SHEET: 4

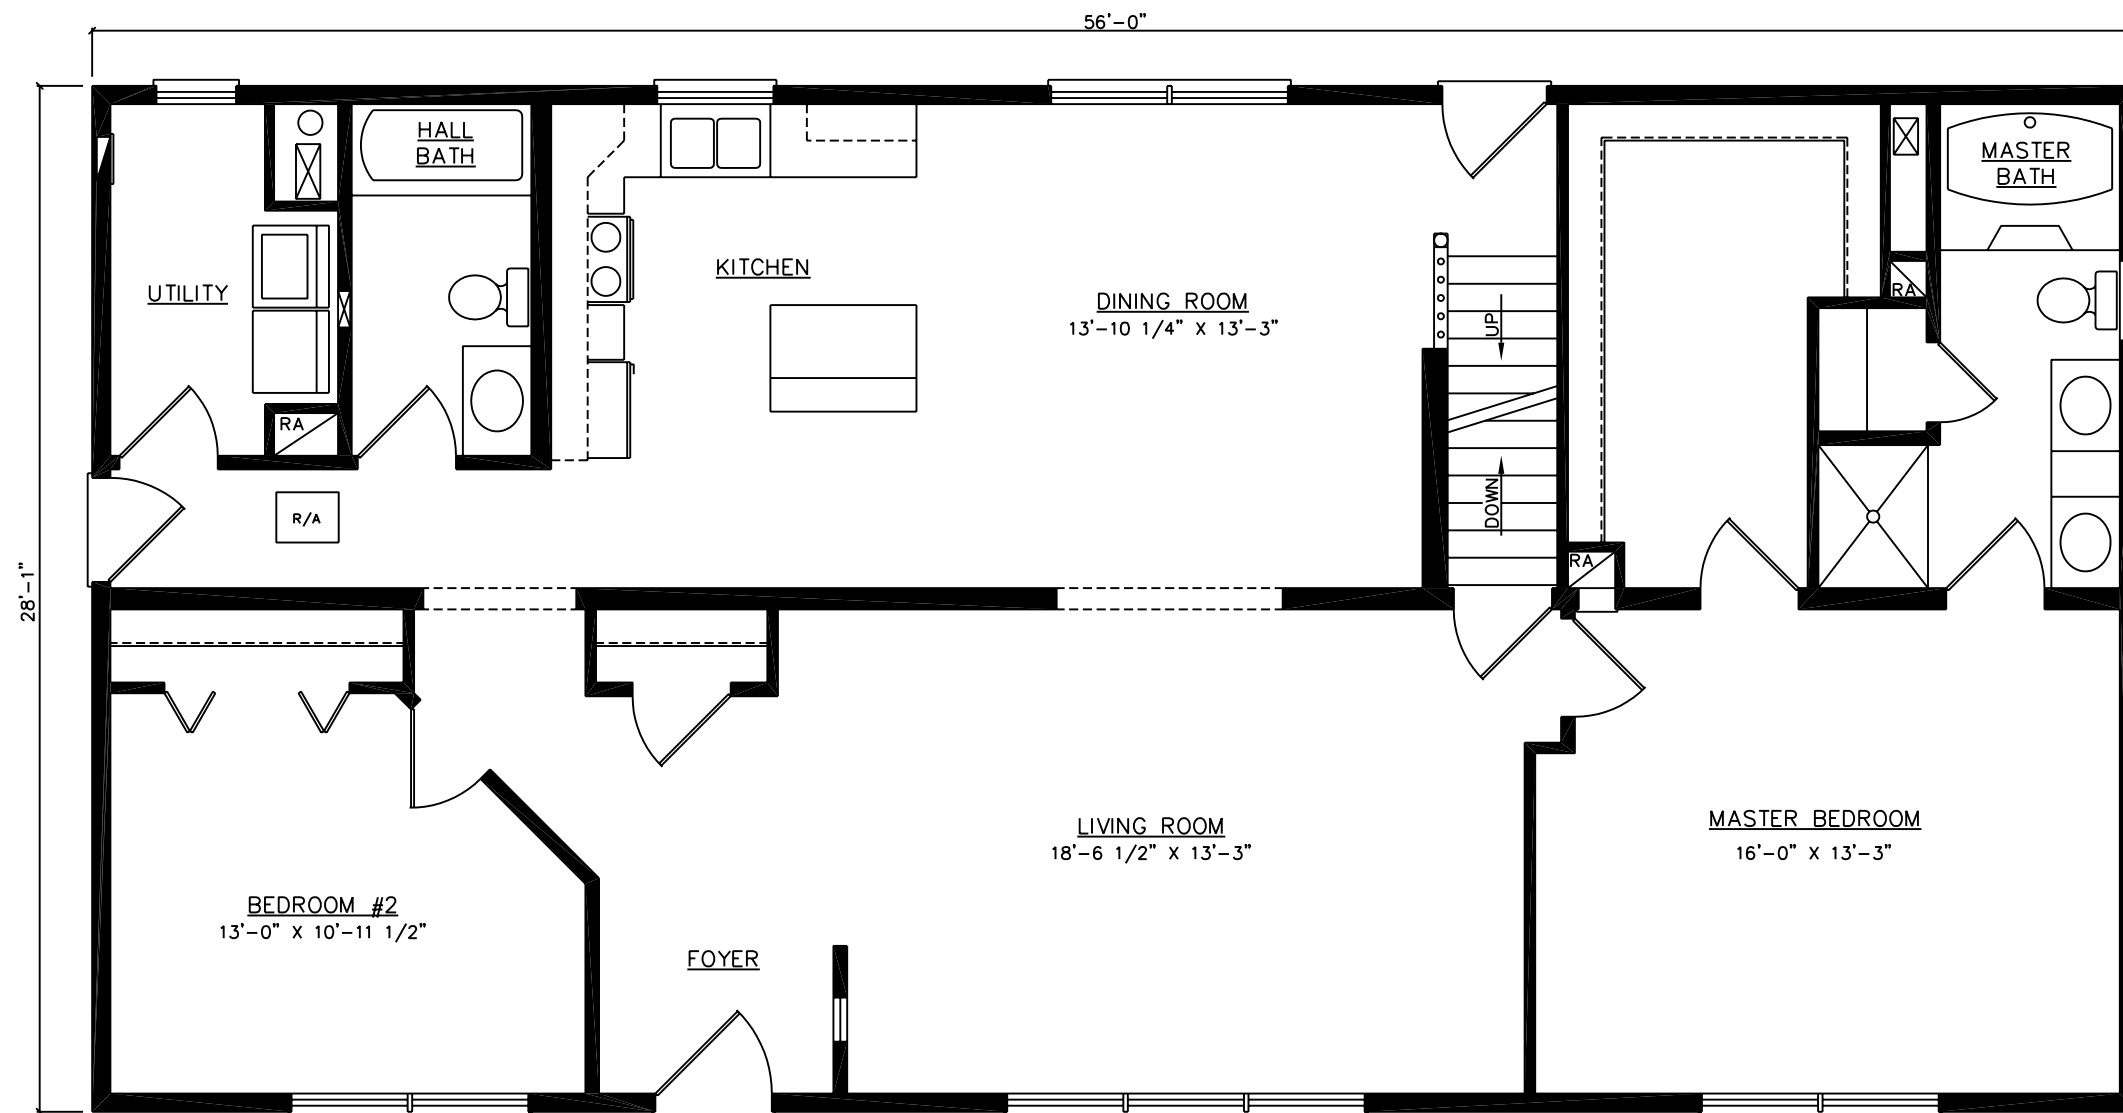

FOR STATE USE ONLY

THESE PLANS AND SPECIFICATIONS ARE THE PROPERTY OF HECKAMAN HOMES AND MAY NOT BE USED WITHOUT THEIR CONSENT.

CRAFTECH BUILDING SYSTEMS, INC.
d/b/a HECKAMAN HOMES
NAPPANEE, INDIANA 46550





JOB #
DWN BY: M.R.
FILE # 56STMABP-1

REVISIONS:

SCALE: 3/16"=1'-0"
DATE: 10-5-05

FLOOR PLAN
BASEMENT
LAYOUT

MODEL: STAMFORD
DWG # 56STMA
SHEET: 5

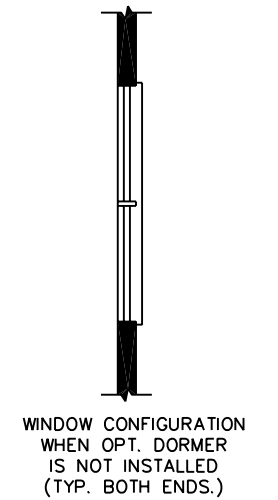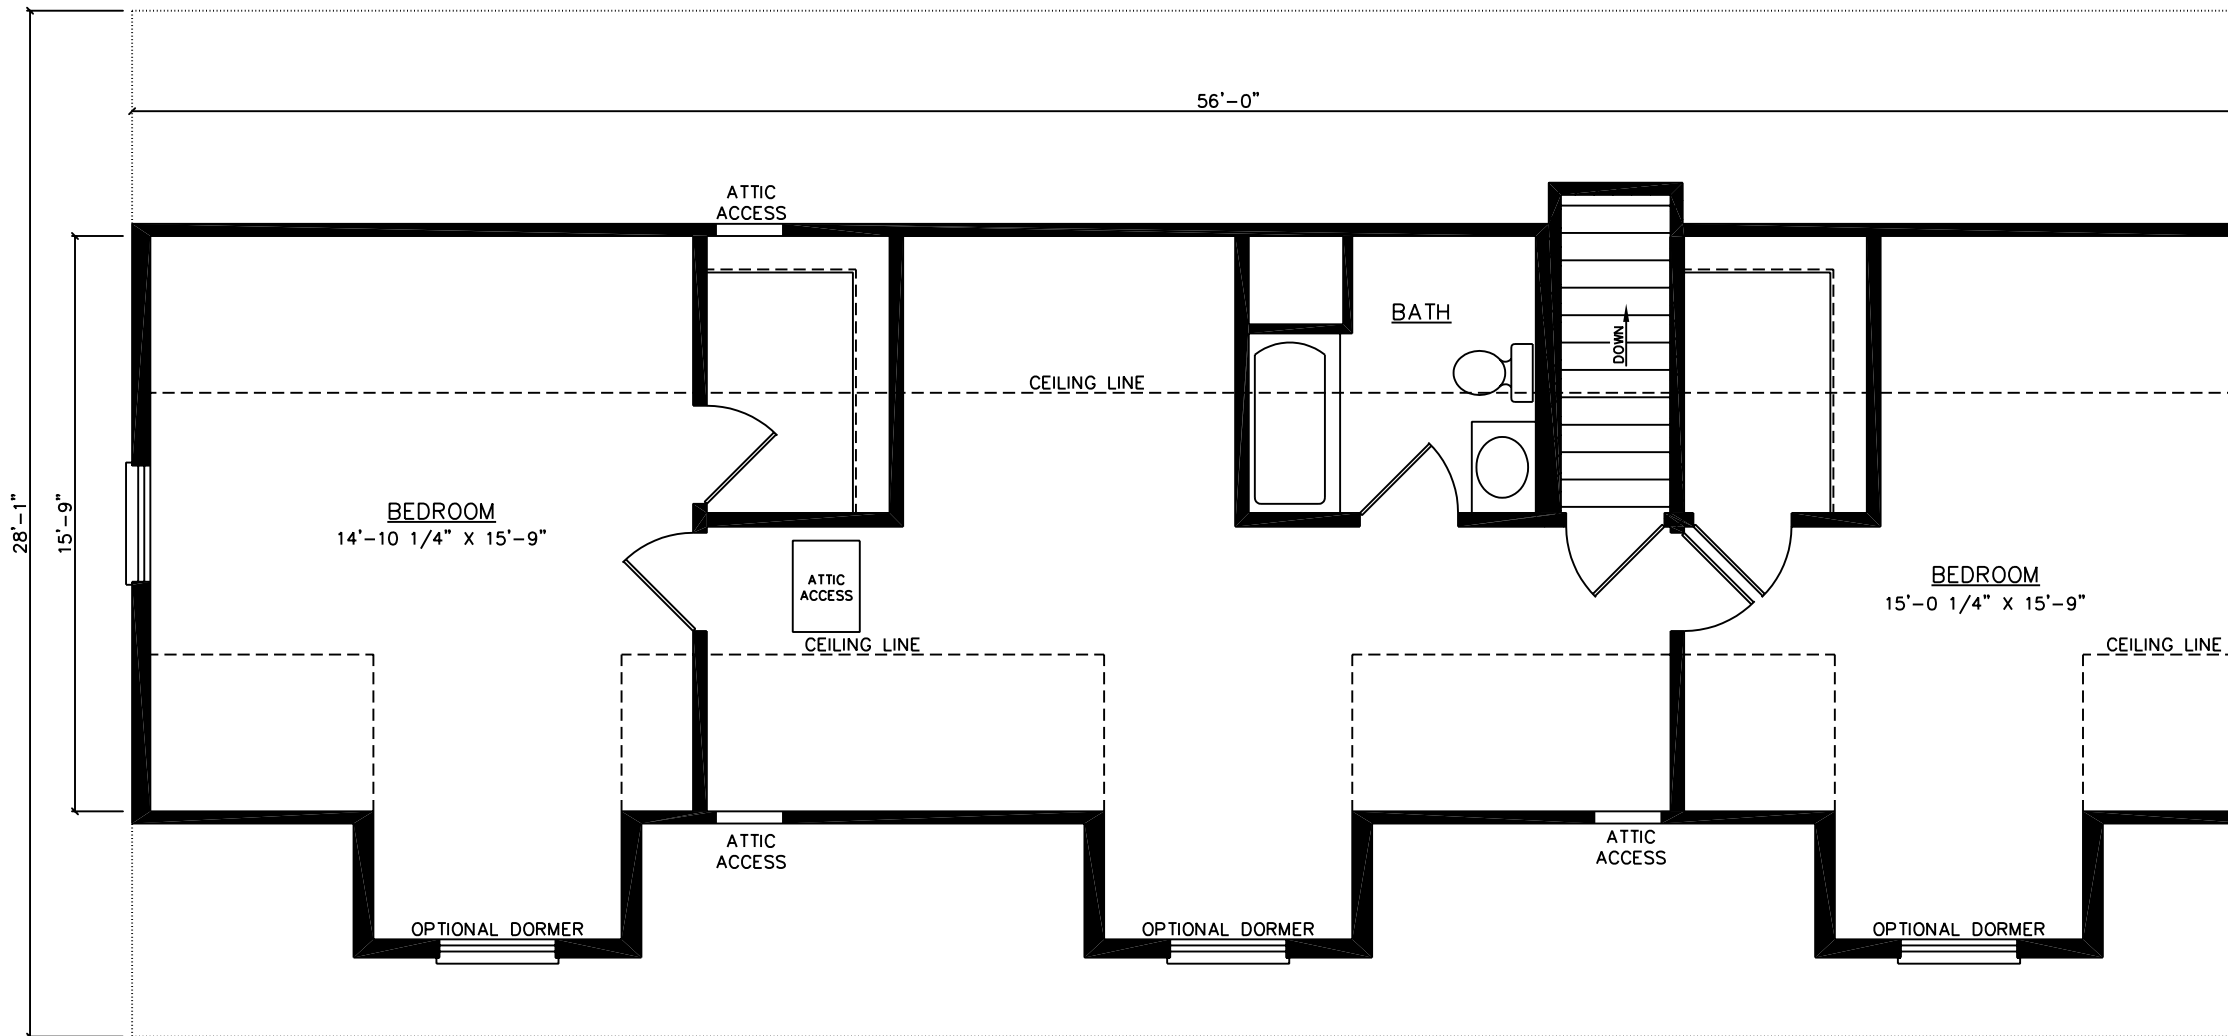

FOR STATE USE ONLY

THESE PLANS AND SPECIFICATIONS ARE THE PROPERTY OF HECKAMAN HOMES AND MAY NOT BE USED WITHOUT THEIR CONSENT.

CRAFTECH BUILDING SYSTEMS, INC.
d/b/a HECKAMAN HOMES
NAPPANEE, INDIANA 46550



JOB #
DWN BY: S.V.V.
FILE # 56STMAUS-1

REVISIONS:

SCALE: 3/16"=1'-0"
DATE: 10-5-05

* SUGGESTED UPPER LEVEL LAYOUT

MODEL: STAMFORD
DWG # 56STMA
SHEET: 6A