

FOR STATE USE ONLY

THESE PLANS AND SPECIFICATIONS ARE THE PROPERTY OF HECKAMAN HOMES AND MAY NOT BE USED WITHOUT THEIR CONSENT.

CRAFTECH BUILDING SYSTEMS, INC.
d/b/a HECKAMAN HOMES
NAPPANEE, INDIANA 46550




JOB NO: .
DWN BY: S.V.V.
FILE: 30WSHACP-1

| REVISIONS: |
|------------|
| |
| |
| |
| |

SCALE: 1/4"=1'-0"
DATE: 1-30-06

FIRST FLOOR FLOOR PLAN
CRAWLSPACE LAYOUT

MODEL: WASHINGTON
DWG NO: 30WSHA
SHEET: 4

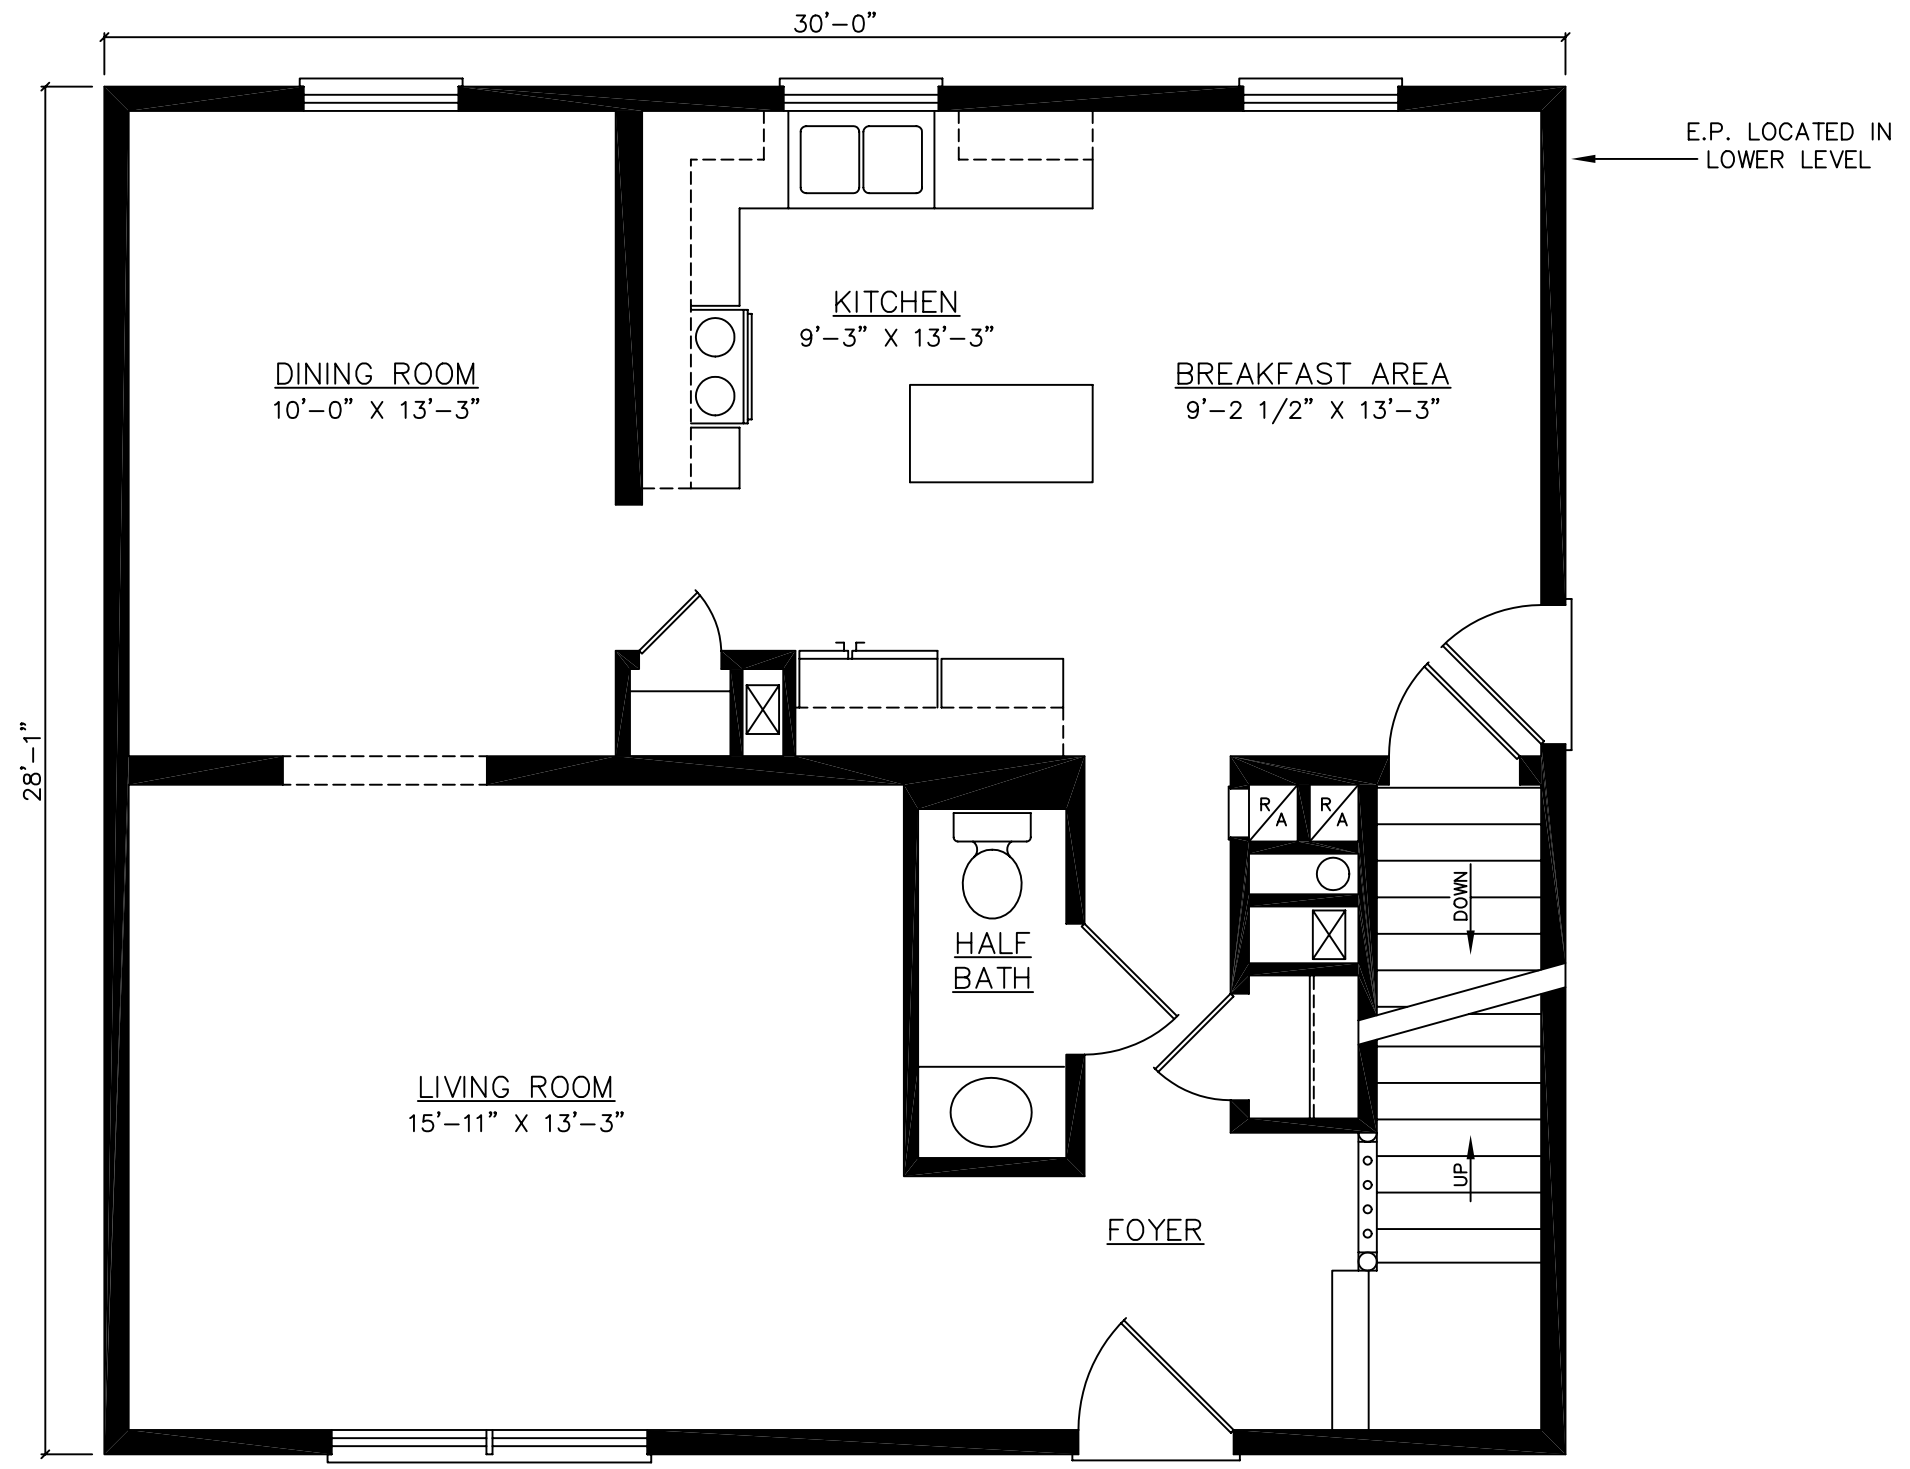

FOR STATE USE ONLY

THESE PLANS AND SPECIFICATIONS ARE THE PROPERTY OF HECKAMAN HOMES AND MAY NOT BE USED WITHOUT THEIR CONSENT.

CRAFTECH BUILDING SYSTEMS, INC.
d/b/a HECKAMAN HOMES
NAPPANEE, INDIANA 46550




JOB NO: .
DWN BY: S.V.V.
FILE: 30WSHABP-1

| REVISIONS: |
|------------|
| |
| |
| |
| |

SCALE: 1/4" = 1'-0"
DATE: 1-30-06

FIRST FLOOR FLOOR PLAN
BASEMENT LAYOUT

MODEL: WASHINGTON
DWG NO: 30WSHA
SHEET: 5

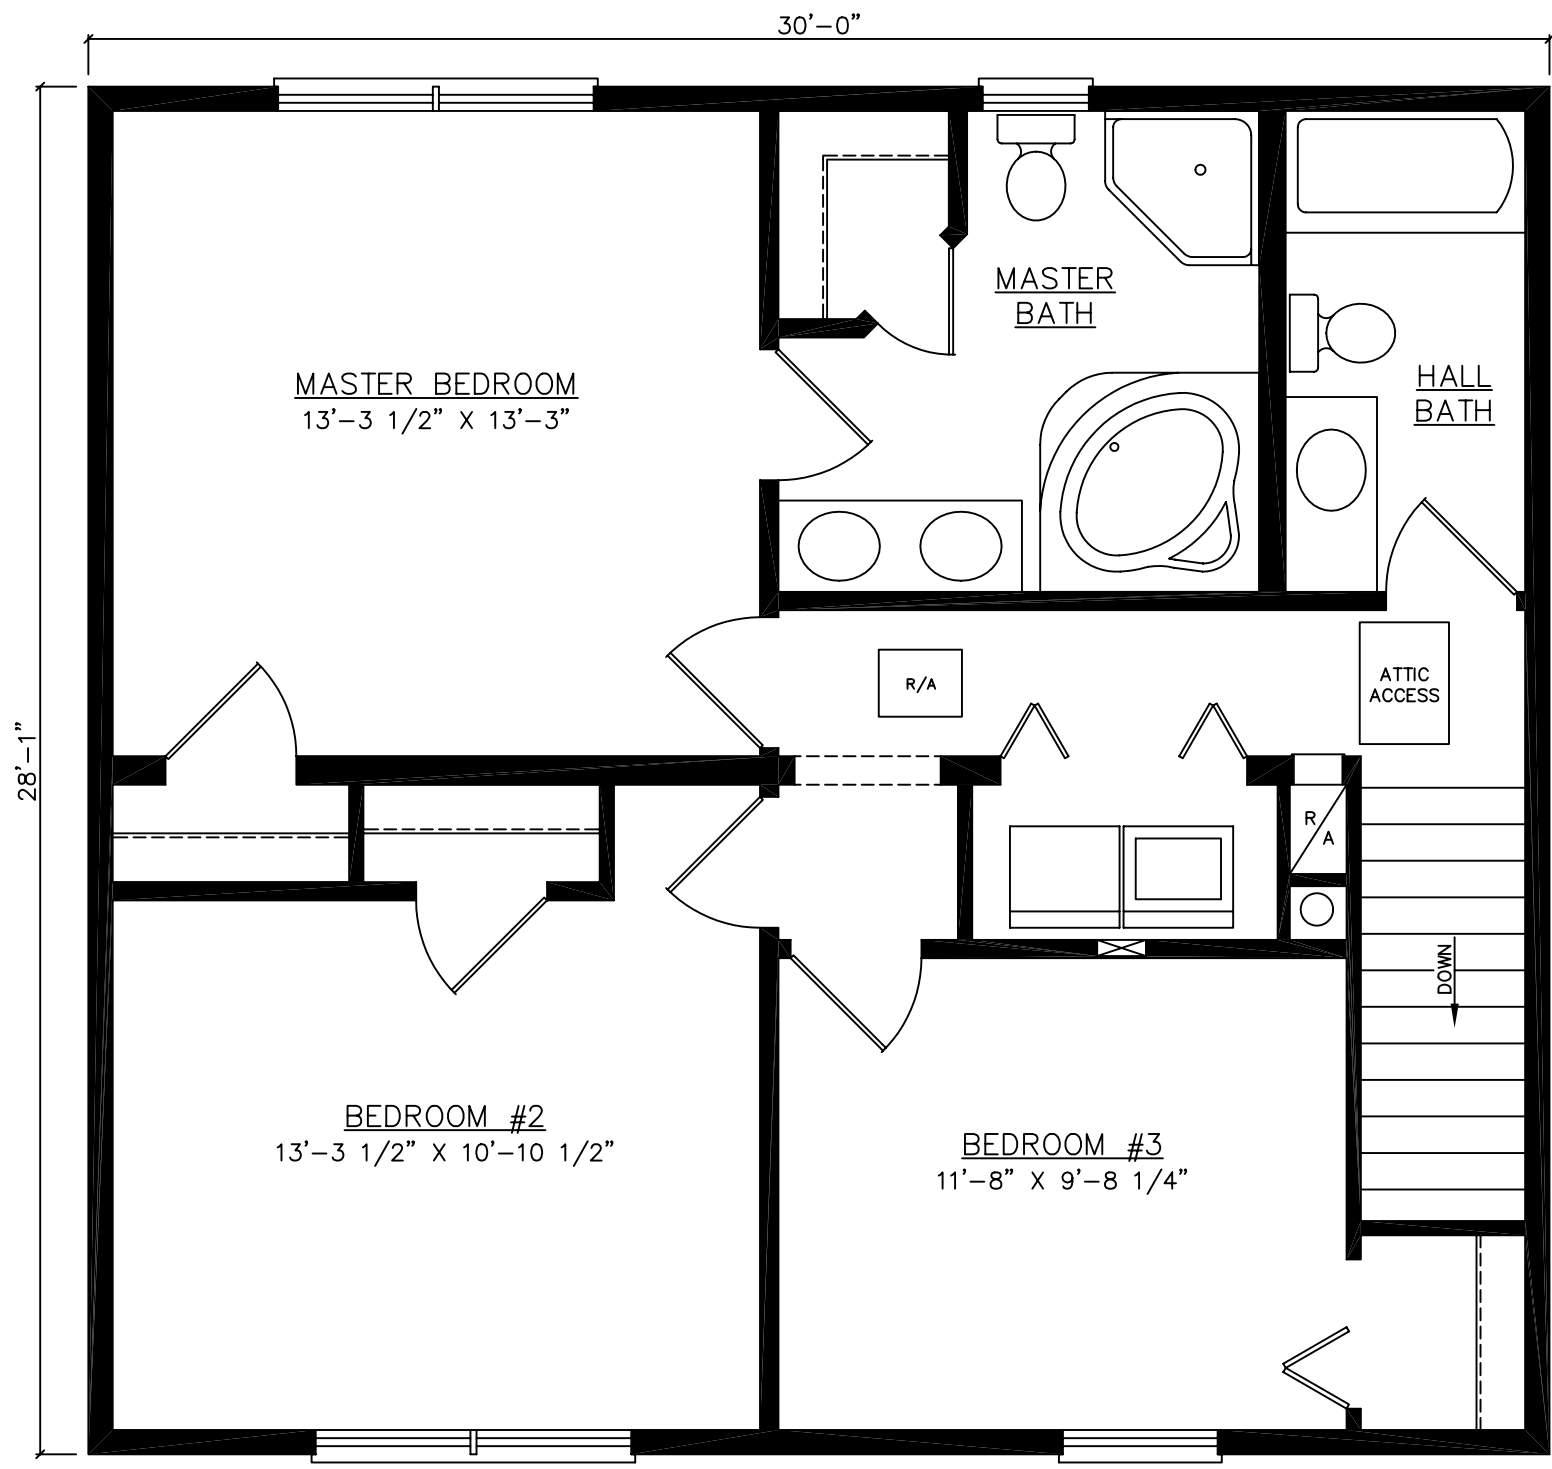

FOR STATE USE ONLY

THESE PLANS AND SPECIFICATIONS ARE THE PROPERTY OF HECKAMAN HOMES AND MAY NOT BE USED WITHOUT THEIR CONSENT.

CRAFTECH BUILDING SYSTEMS, INC.
d/b/a HECKAMAN HOMES
NAPPANEE, INDIANA 46550



JOB NO: .
DWN BY: S.V.V.
FILE: 30WSHAUP-1

| REVISIONS: |
|------------|
| |
| |
| |
| |

SCALE: 1/4"=1'-0"
DATE: 1-30-06

SECOND FLOOR FLOOR PLAN
CRAWLSPACE AND BASEMENT LAYOUT

MODEL: WASHINGTON
DWG NO: 30WSHA
SHEET: 6