

FOR STATE USE ONLY

THESE PLANS AND SPECIFICATIONS ARE THE PROPERTY OF HECKAMAN HOMES AND MAY NOT BE USED WITHOUT THEIR CONSENT.

CRAFTECH BUILDING SYSTEMS, INC.
d/b/a HECKAMAN HOMES
NAPPANEE, INDIANA 46550




JOB #
DWN BY: T.I.
FILE # 56WILACP-1

REVISIONS:

SCALE: 3/16"=1'-0"
DATE: 10-3-05

FLOOR PLAN
CRAWLSPACE LAYOUT

MODEL: WILLOWBROOK
DWG # 56WILA
SHEET: 4

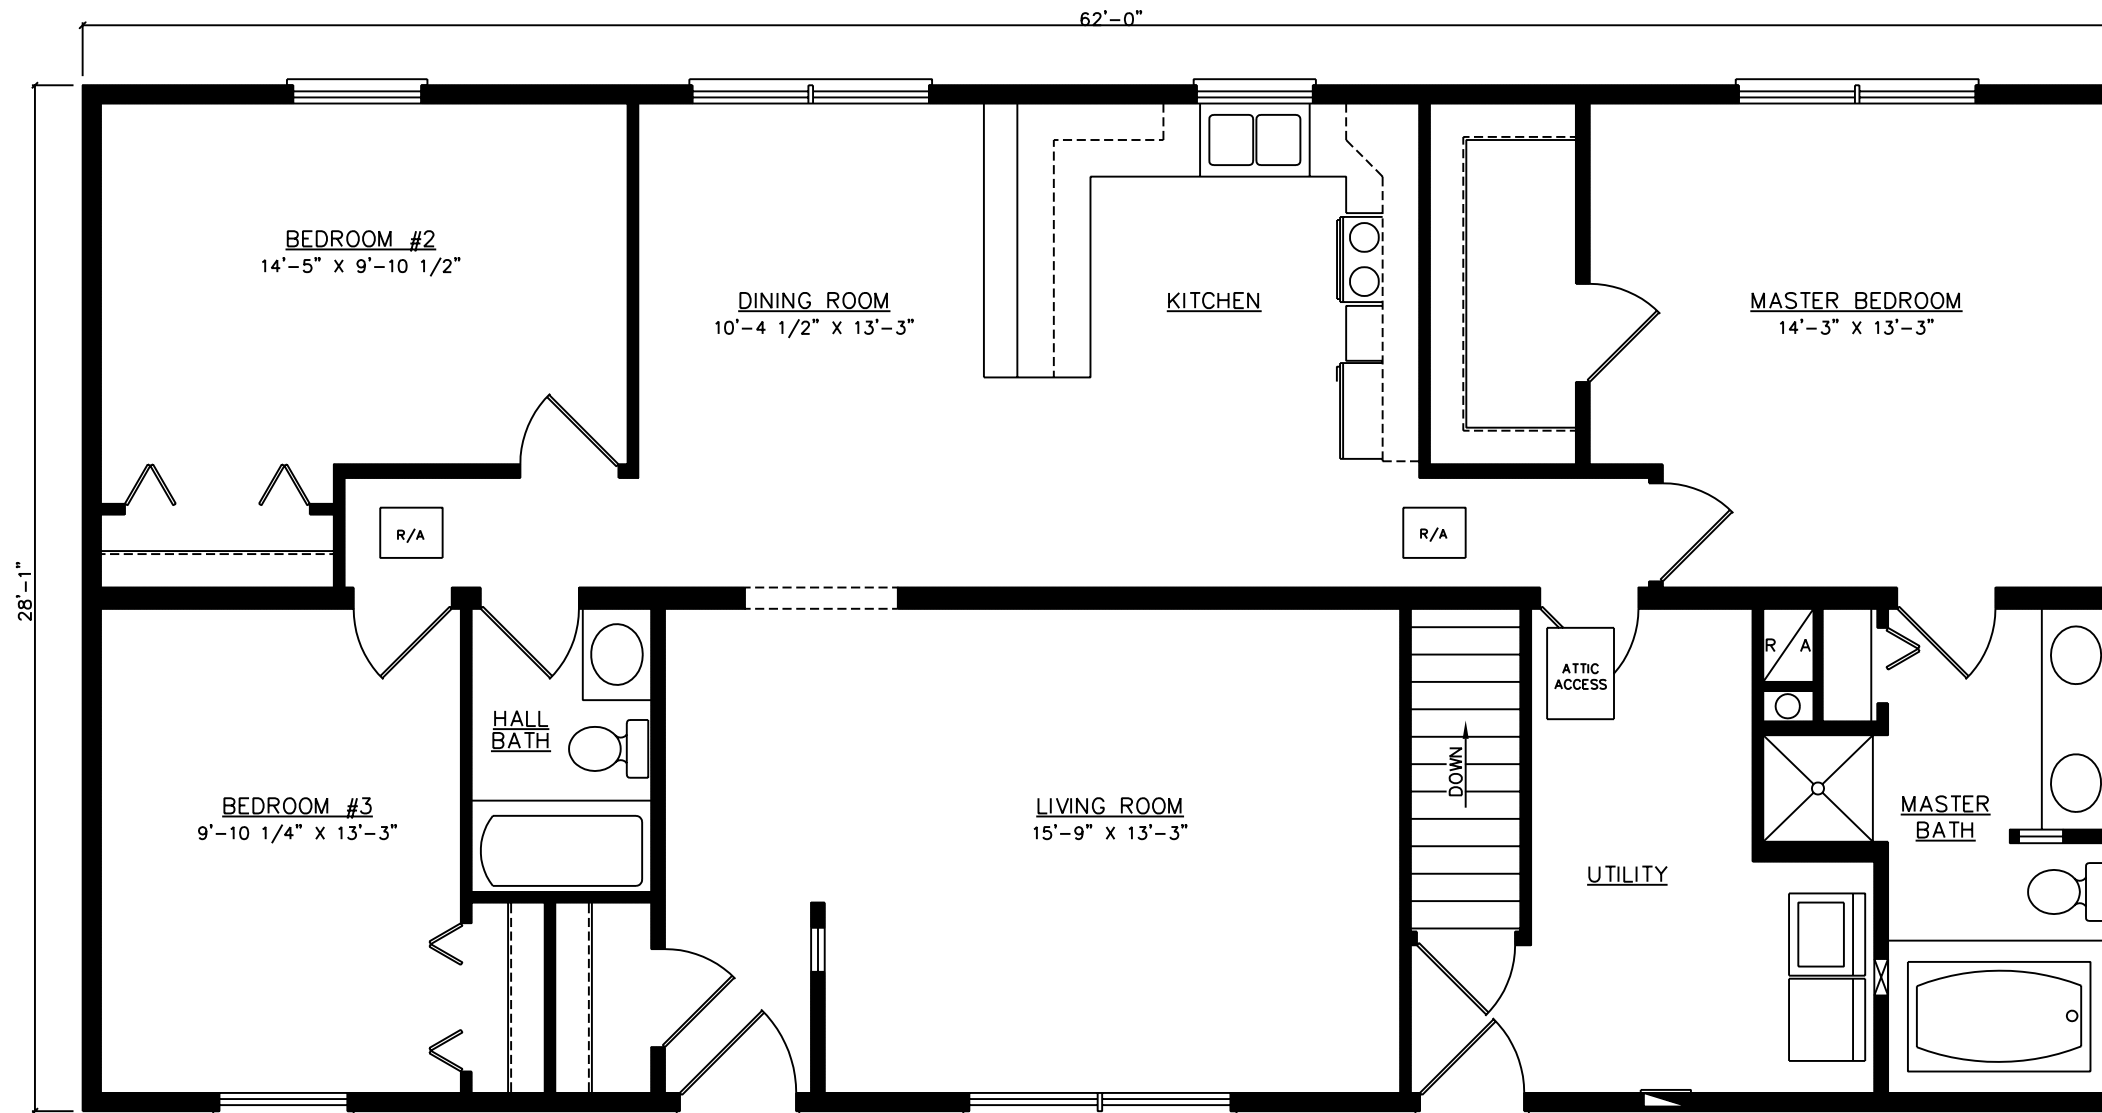

FOR STATE USE ONLY

THESE PLANS AND SPECIFICATIONS ARE THE PROPERTY OF HECKAMAN HOMES AND MAY NOT BE USED WITHOUT THEIR CONSENT.

CRAFTECH BUILDING SYSTEMS, INC.
d/b/a HECKAMAN HOMES
NAPPANEE, INDIANA 46550



JOB #
DWN BY: T.I.
FILE # 56WILABP-1

REVISIONS:

SCALE: 3/16"=1'-0"
DATE: 10-3-05

FLOOR PLAN
BASEMENT LAYOUT

MODEL: WILLOWBROOK
DWG # 56WILA
SHEET: 5